

All dimensions to be checked on site. Figured dimensions take preference over scaled dimensions. Any errors or discrepancies to be reported to the Architects. This drawing may not be edited or modified by the recipient.

*Copyright and ownership of this drawing is vested in RKD Architects, whose prior written consent is required for its use, reproduction or for publication to any third party. All rights reserved by the law of copyright and by international copyright conventions are reserved to RKD Architects and may be protected by court proceedings for damages and/or injunctions and costs.

NOTES

NOTE: REFER TO SITE LAYOUT PLAN FOR LOCATIONS OF UNIT TYPES.

STATUS **PLANNING**

PROJECT RESIDENTIAL AND NEIGHBOURHOOD CENTRE DEVELOPMENT (PHASE 1)

PROJECT ADDRESS FORMER MAGEE BARRACKS SITE KILDARE TOWN

DWG TITLE UNIT TYPE A2: DETAILED DESIGN



DWG NO A1201 REV -

JOB NO 16034 SCALE @ A1 1:100


DATE 30/01/2018 DRN CB

CLIENT BALLYMOUNT PROPERTIES LTD.

RKD Architects
Project Managers Interior Designers
59 Northumberland Road
Ballsbridge
Dublin 4
Tel +353 1 668 1055
Fax +353 1 668 9099
W www.rkdarchitects.com
E info@rkdarchitects.com

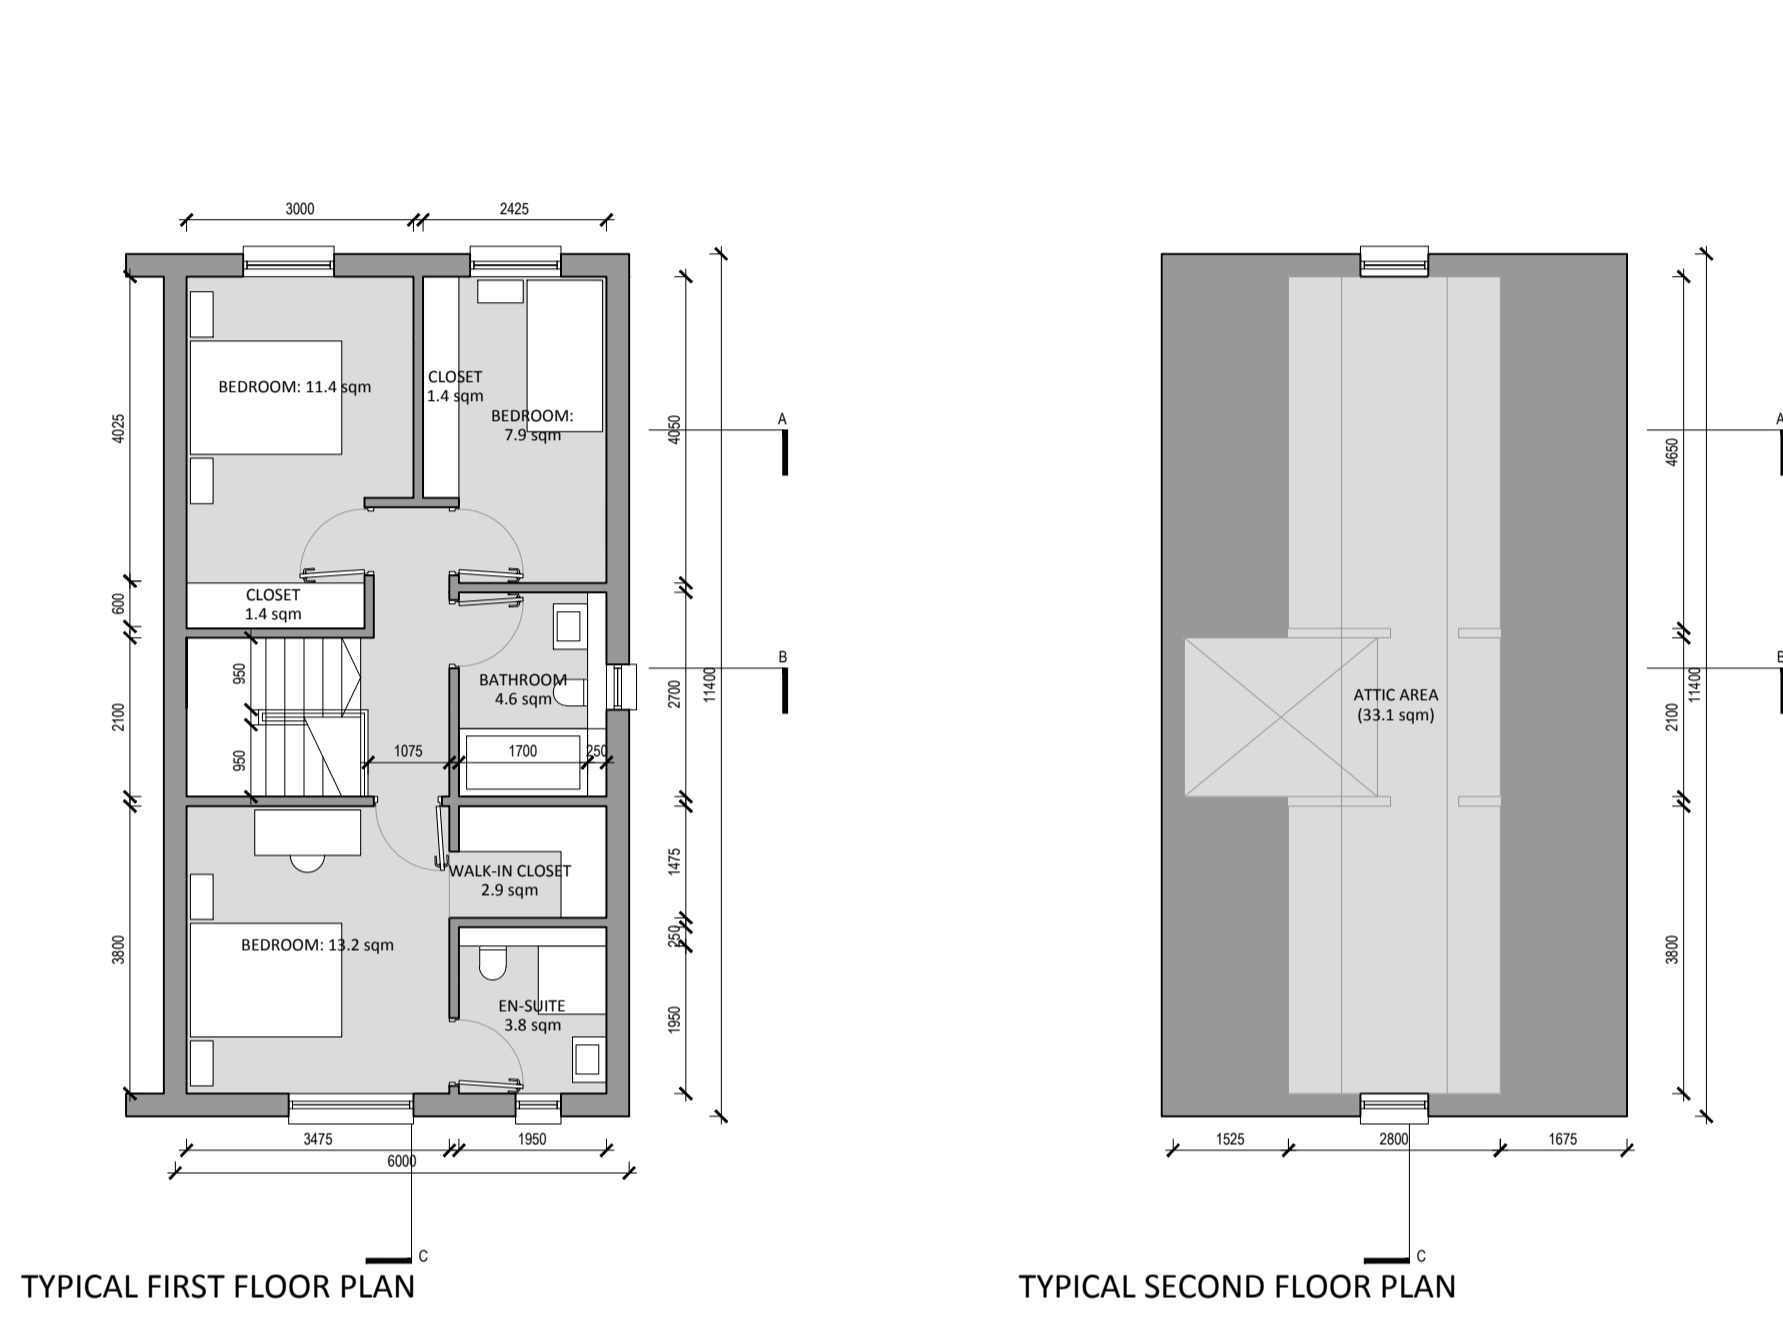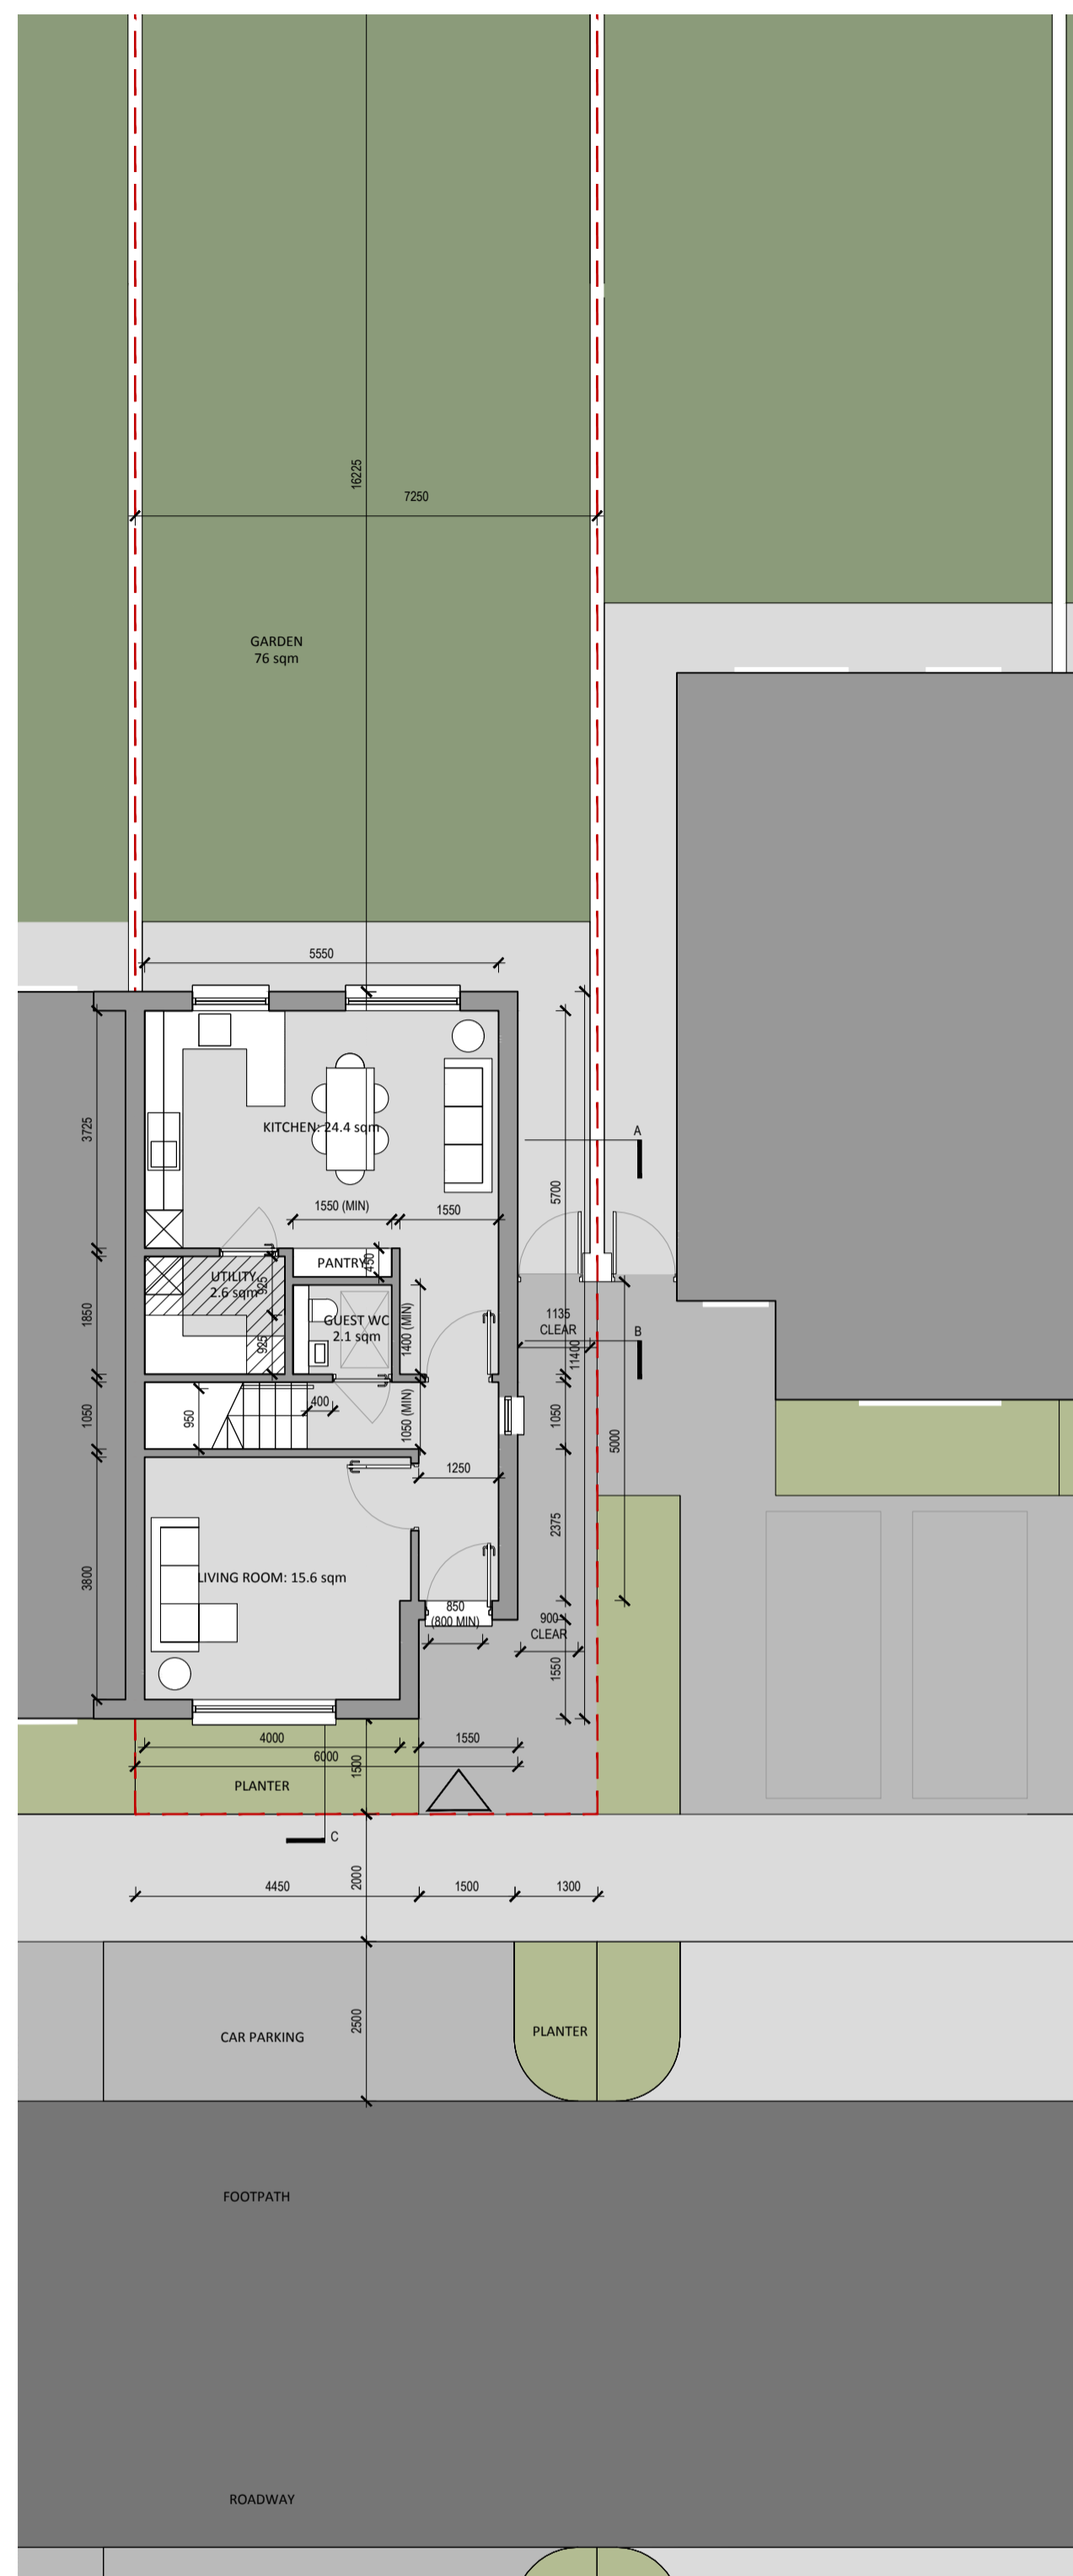

- UNIT TYPE A2 : DETAILED DESIGN**
- 3 BED SEMI-DETACHED
 - PLOT CURTLAGE
 - THREE-BED, TWO STOREY, SEMI-DETACHED UNIT
 - POTENTIAL FOR EXTENSION IN ROOF (AN ADDITIONAL TWO BEDROOMS & STORAGE)
 - PRIVATE ACCESS TO THE REAR GARDEN
- MATERIALITY**
- A SELECTED BRICK FINISH (IBSTOCK OLD ENGLISH BUFF; RED & BISCUIT)
 - B PIGMENTED RENDER FINISH
 - C SMOOTH FIBER CEMENT TILE (THRUTONE BLUE GRAY / RUSSET RED)
 - D ALU-CLAD TIMBER DOUBLE GLAZED WINDOWS
 - E EXTERNAL TIMBER GATES & TIMBER GARDEN WALLS
 - F ZINC PARAPET / DORMER WINDOWS
 - G OPAQUE GLASS

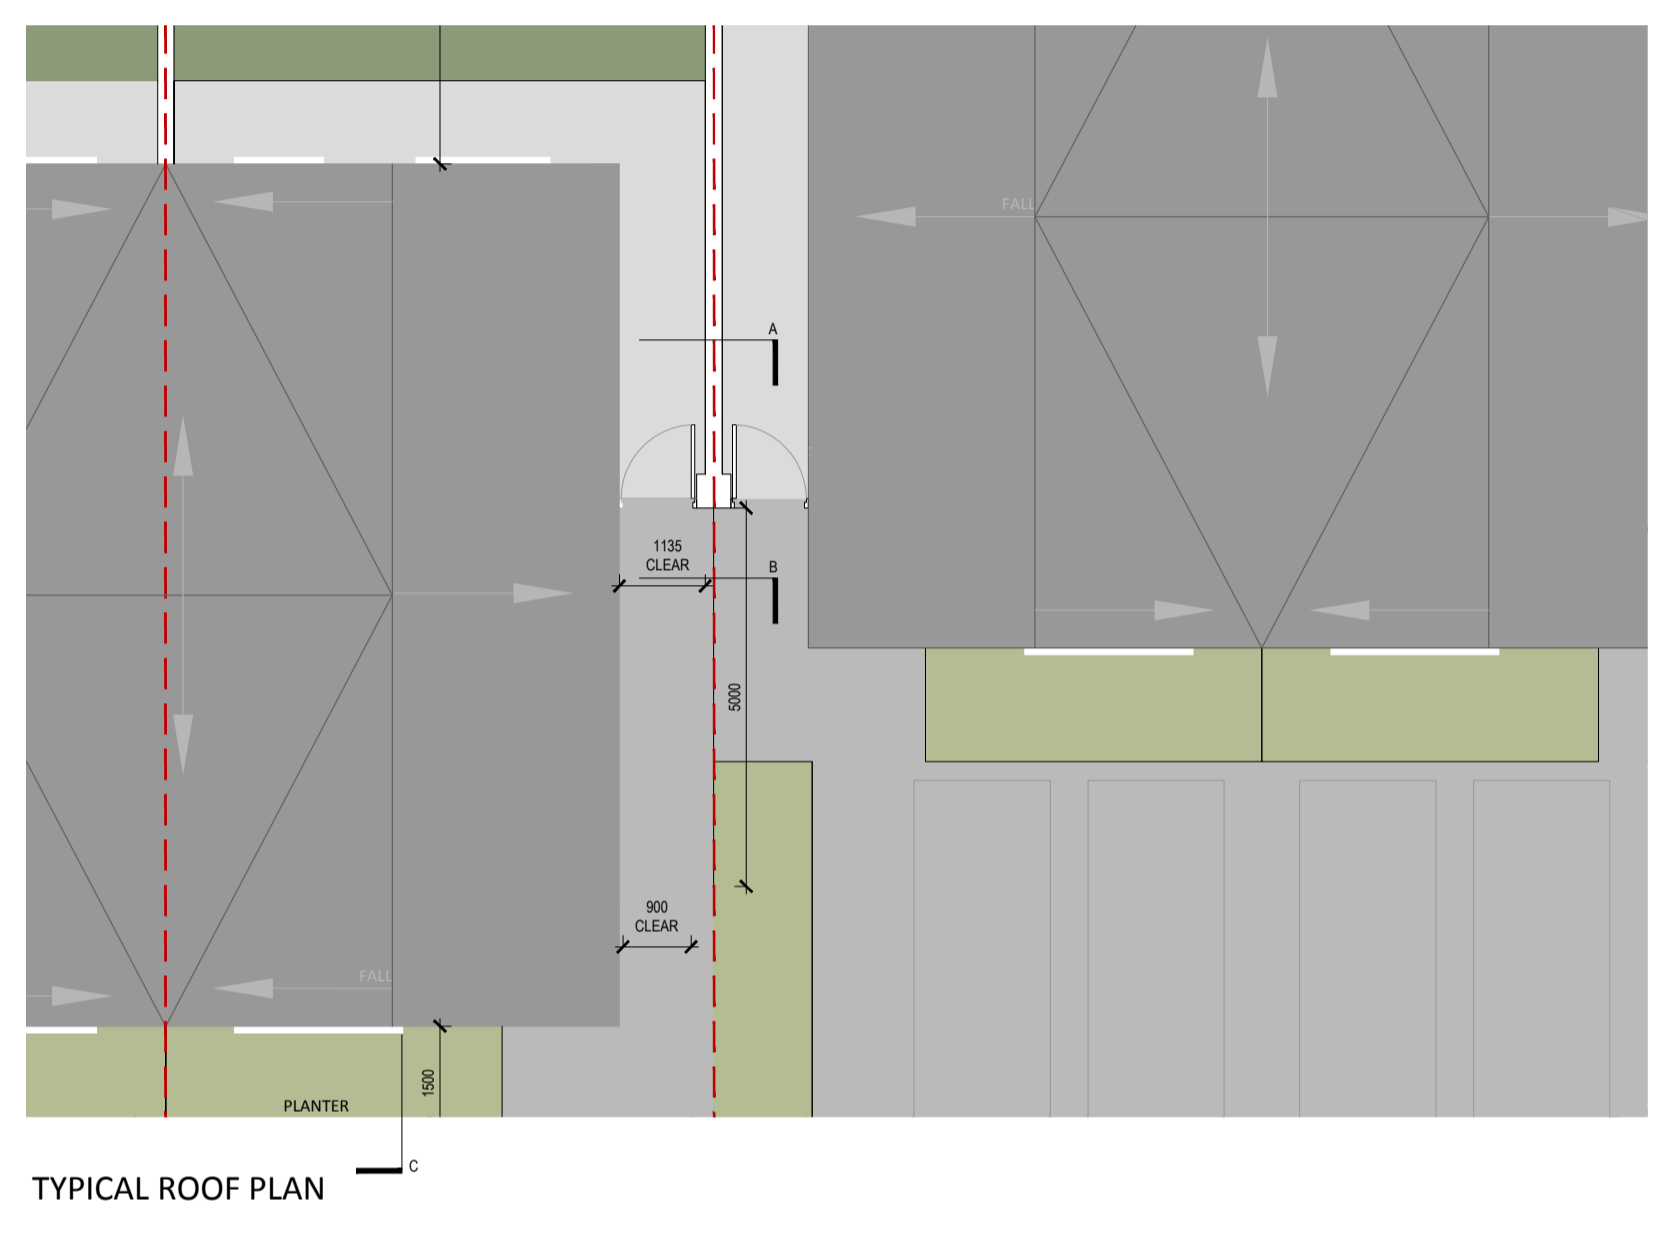


TYPICAL GROUND FLOOR PLAN

RESIDENTIAL QUALITY AUDIT - PHASE 1

	NUMBER OF UNITS	UNIT RATIO	CAR PARKING SPACES	UNIT AREA (GROSS)	UNIT AREA (NET)
UNIT A1 & A2 - SEMI DET	150	57%	2	117	109
UNIT B - SEMI-DET / CORNER	16	6%	2	143	135
UNIT C - DETACHED CORNER	10	4%	2	143	135
UNIT E1 & E2 - TERRACE	22	8%	2	117	109
UNIT F - TERRACE CORNER	2	1%	2	143	135

	AGG. LIVING AREA	KITCHEN / DINING	LIVING ROOM	AGG. STORE	PRIVATE AMENITY
UNIT A1 & A2 - SEMI DET	39.3	23.7	15.6	9	77/113
UNIT B - SEMI-DET / CORNER	42.4	21.4	21	10.3	77
UNIT C - DETACHED CORNER	42.4	21.4	21	10.3	96
UNIT E1 & E2 - TERRACE	39.3	23.7	15.6	9	68/62
UNIT F - TERRACE CORNER	42.4	21.4	21	10.3	77

	BED 1	BED 2	BED 3	BED 4	PRIMARY BATHROOM
UNIT A1 & A2 - SEMI DET	13.2 sqm	11.4 sqm	7.9 sqm	-	4.6 sqm
UNIT B - SEMI-DET / CORNER	13.2 sqm	11.4 sqm	7.9 sqm	13.4 sqm	4.6 sqm
UNIT C - DETACHED CORNER	13.2 sqm	11.4 sqm	7.9 sqm	13.4 sqm	4.6 sqm
UNIT E1 & E2 - TERRACE	13.2 sqm	11.4 sqm	7.9 sqm	-	4.6 sqm
UNIT F - TERRACE CORNER	13.2 sqm	11.4 sqm	7.9 sqm	13.4 sqm	4.6 sqm

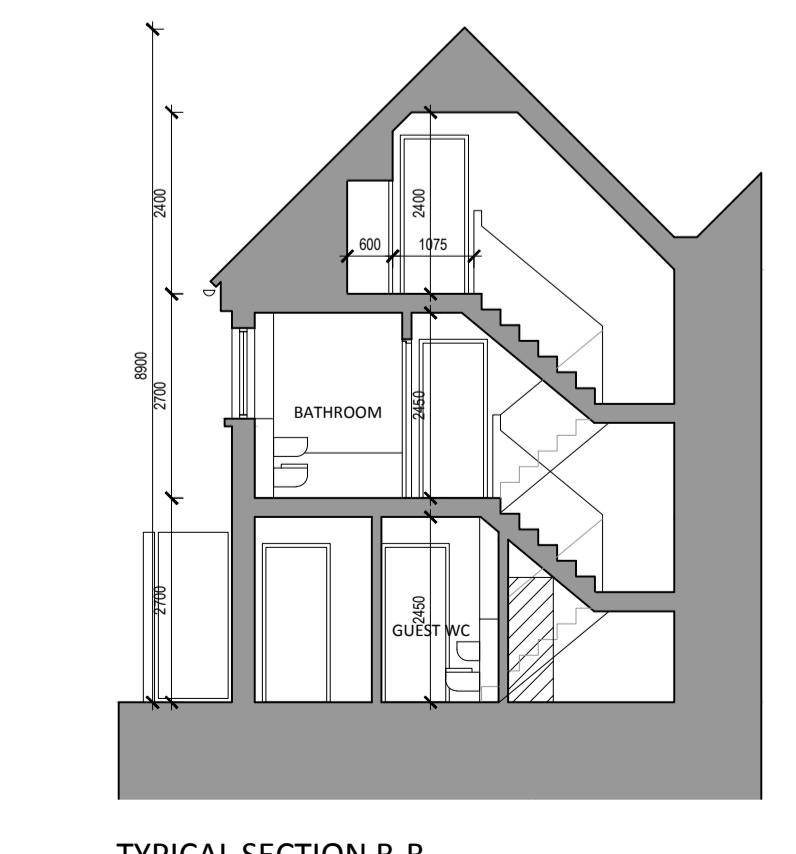

STATUS **PLANNING**

PROJECT RESIDENTIAL AND NEIGHBOURHOOD CENTRE DEVELOPMENT (PHASE 1)

PROJECT ADDRESS FORMER MAGEE BARRACKS SITE KILDARE TOWN

DWG TITLE UNIT TYPE A2: DETAILED DESIGN

DWG NO A1201 REV -

JOB NO 16034 SCALE @ A1 1:100

DATE 30/01/2018 DRN CB

CLIENT BALLYMOUNT PROPERTIES LTD.

RKD Architects
Project Managers Interior Designers
59 Northumberland Road
Ballsbridge
Dublin 4
Tel +353 1 668 1055
Fax +353 1 668 9099
W www.rkdarchitects.com
E info@rkdarchitects.com