


All dimensions to be checked on site. Figured dimensions take preference over scaled dimensions. Any errors or discrepancies to be reported to the Architects. This drawing may not be edited or modified by the recipient.

Copyright and ownership of this drawing is vested in RKD Architects, whose prior written consent is required for its use, reproduction or for publication to any third party. All rights reserved by the law of copyright and by international copyright conventions are reserved to RKD Architects and may be protected by court proceedings for damages and/or injunctions and costs.


NOTES

FACADE DETAILS & MATERIALITY OPTIONS

GRAY BUILDINGS TO MATCH DETAILS FROM EXISTING OFFICERS MESS BUILDING & ADJOINING STRUCTURES

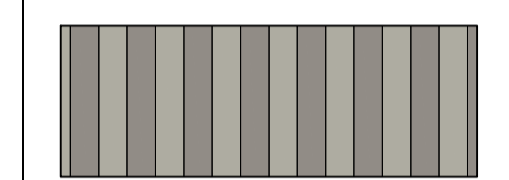


STACKED BRICK COURSE PROJECTING END SELECTED TUMBLED GRAY BRICK

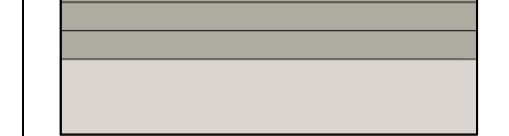

FLEMISH BOND C/W SOLDER HEAD DETAIL SELECTED TUMBLED GRAY BRICK




ALTERNATING PROJECTING BRICK DETAIL (END BRICK) SELECTED BISCUIT BRICK

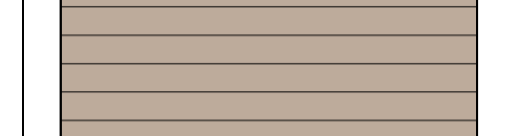


FLEMISH BOND C/W SOLDER HEAD DETAIL SELECTED BISCUIT BRICK




ALTERNATING PROJECTING BRICK DETAIL (END BRICK) SELECTED RED BRICK

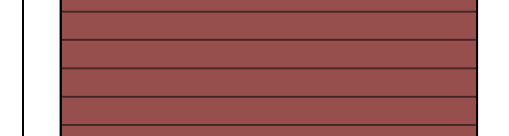


FLEMISH BOND C/W SOLDER HEAD DETAIL SELECTED RED BRICK

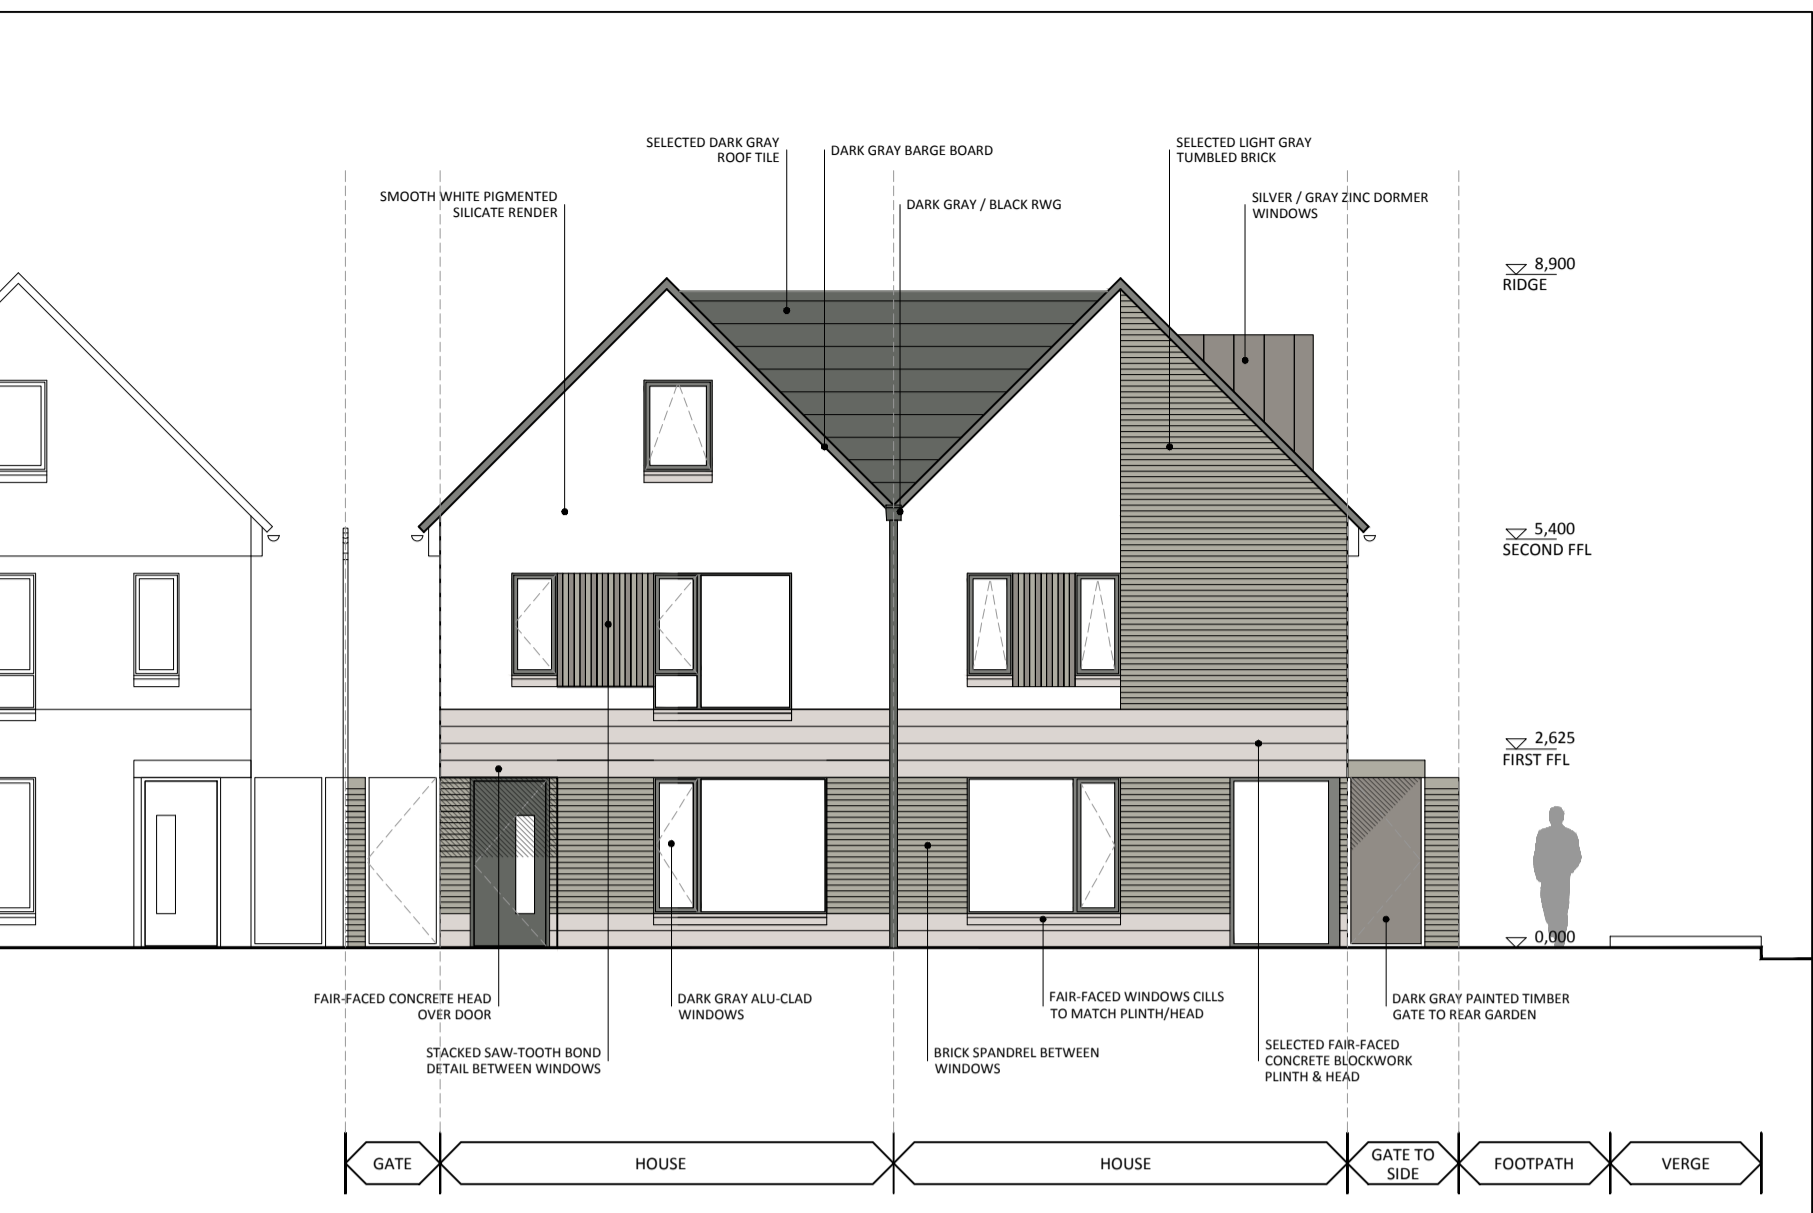

FRONT ELEVATION STREET / SIDE ELEVATION CORNER UNIT
SELECTED GRAY BRICK (AROUND PARADE GROUNDS / OPEN SPACES)

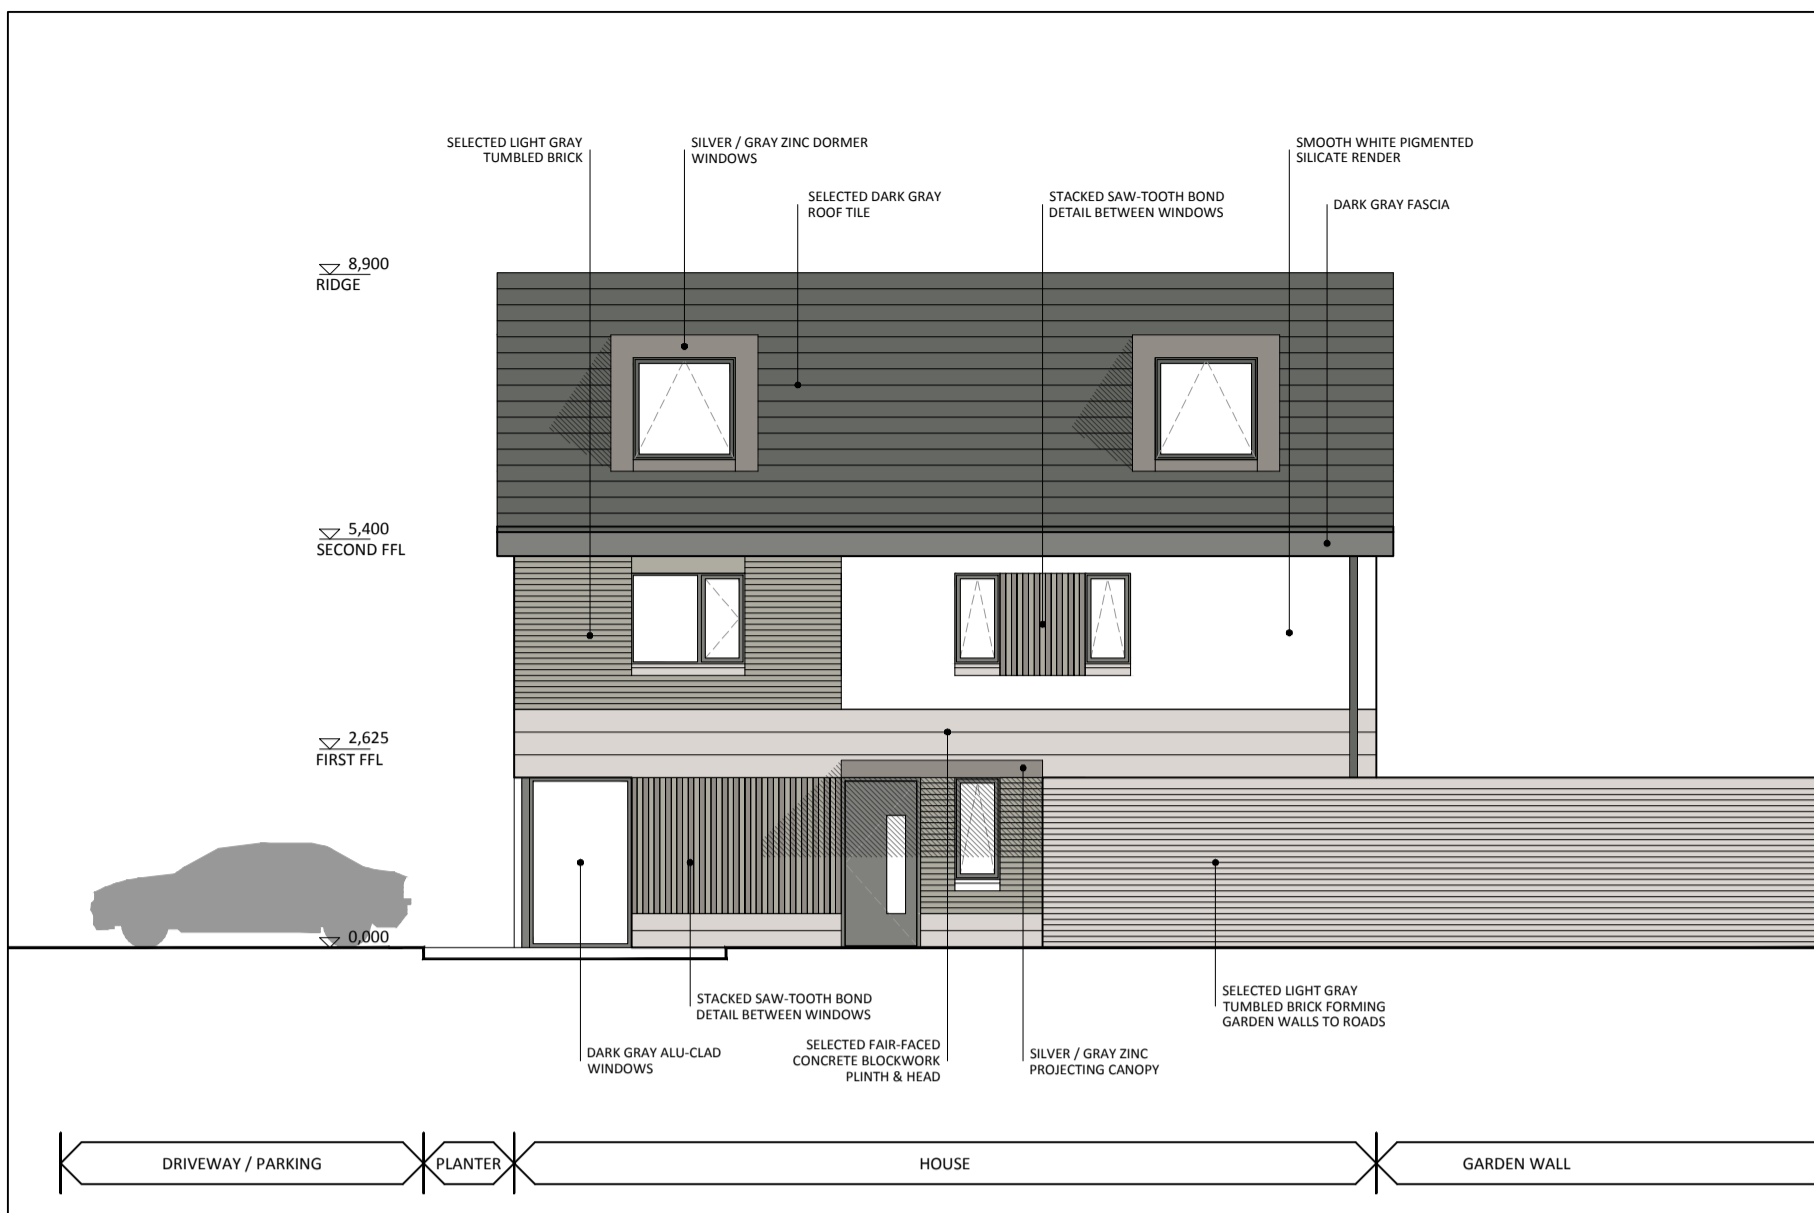


FRONT ELEVATION CORNER UNIT
SELECTED GRAY BRICK (AROUND PARADE GROUNDS / OPEN SPACES)

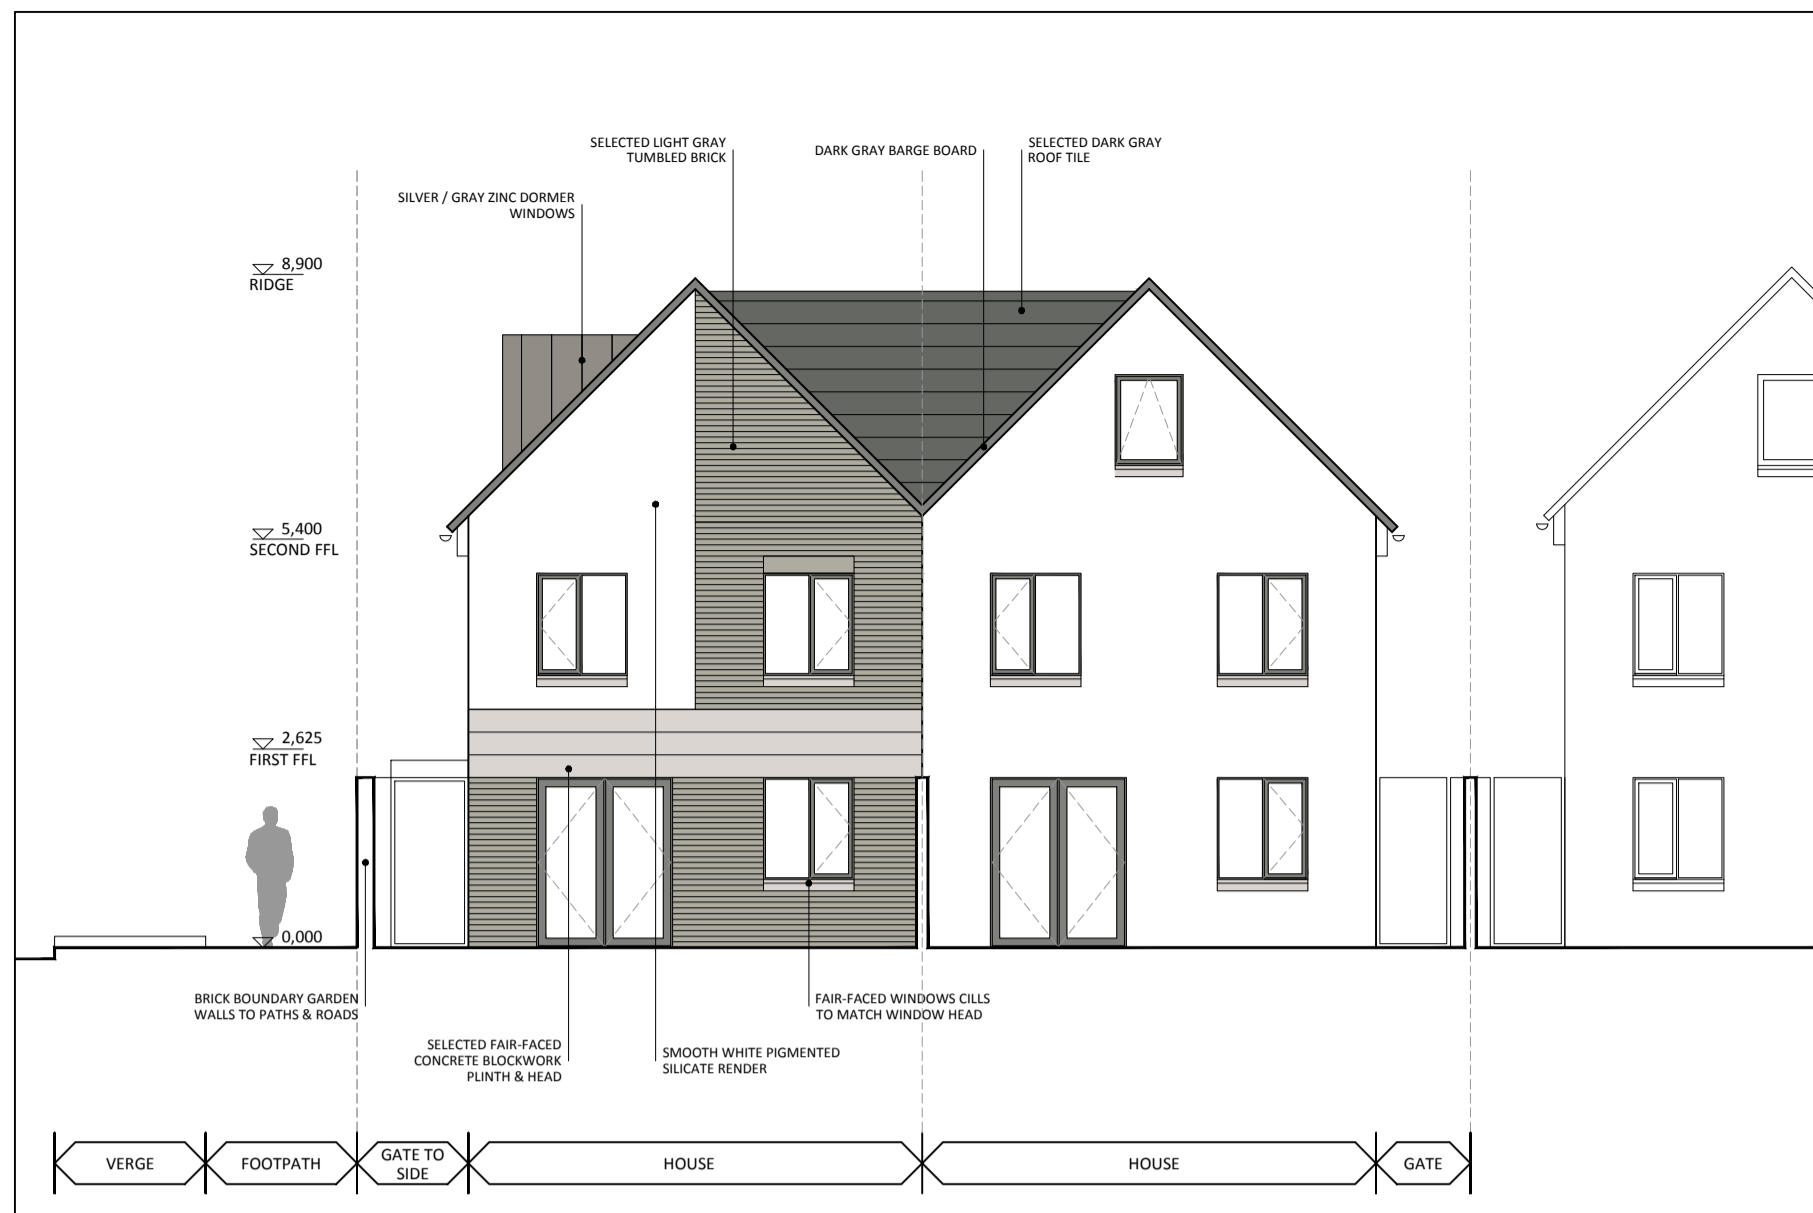

REAR ELEVATION
SELECTED GRAY BRICK (AROUND PARADE GROUNDS / OPEN SPACES)



FRONT ELEVATION STREET / SIDE ELEVATION CORNER UNIT
SELECTED BUFF BRICK (BISCUIT)

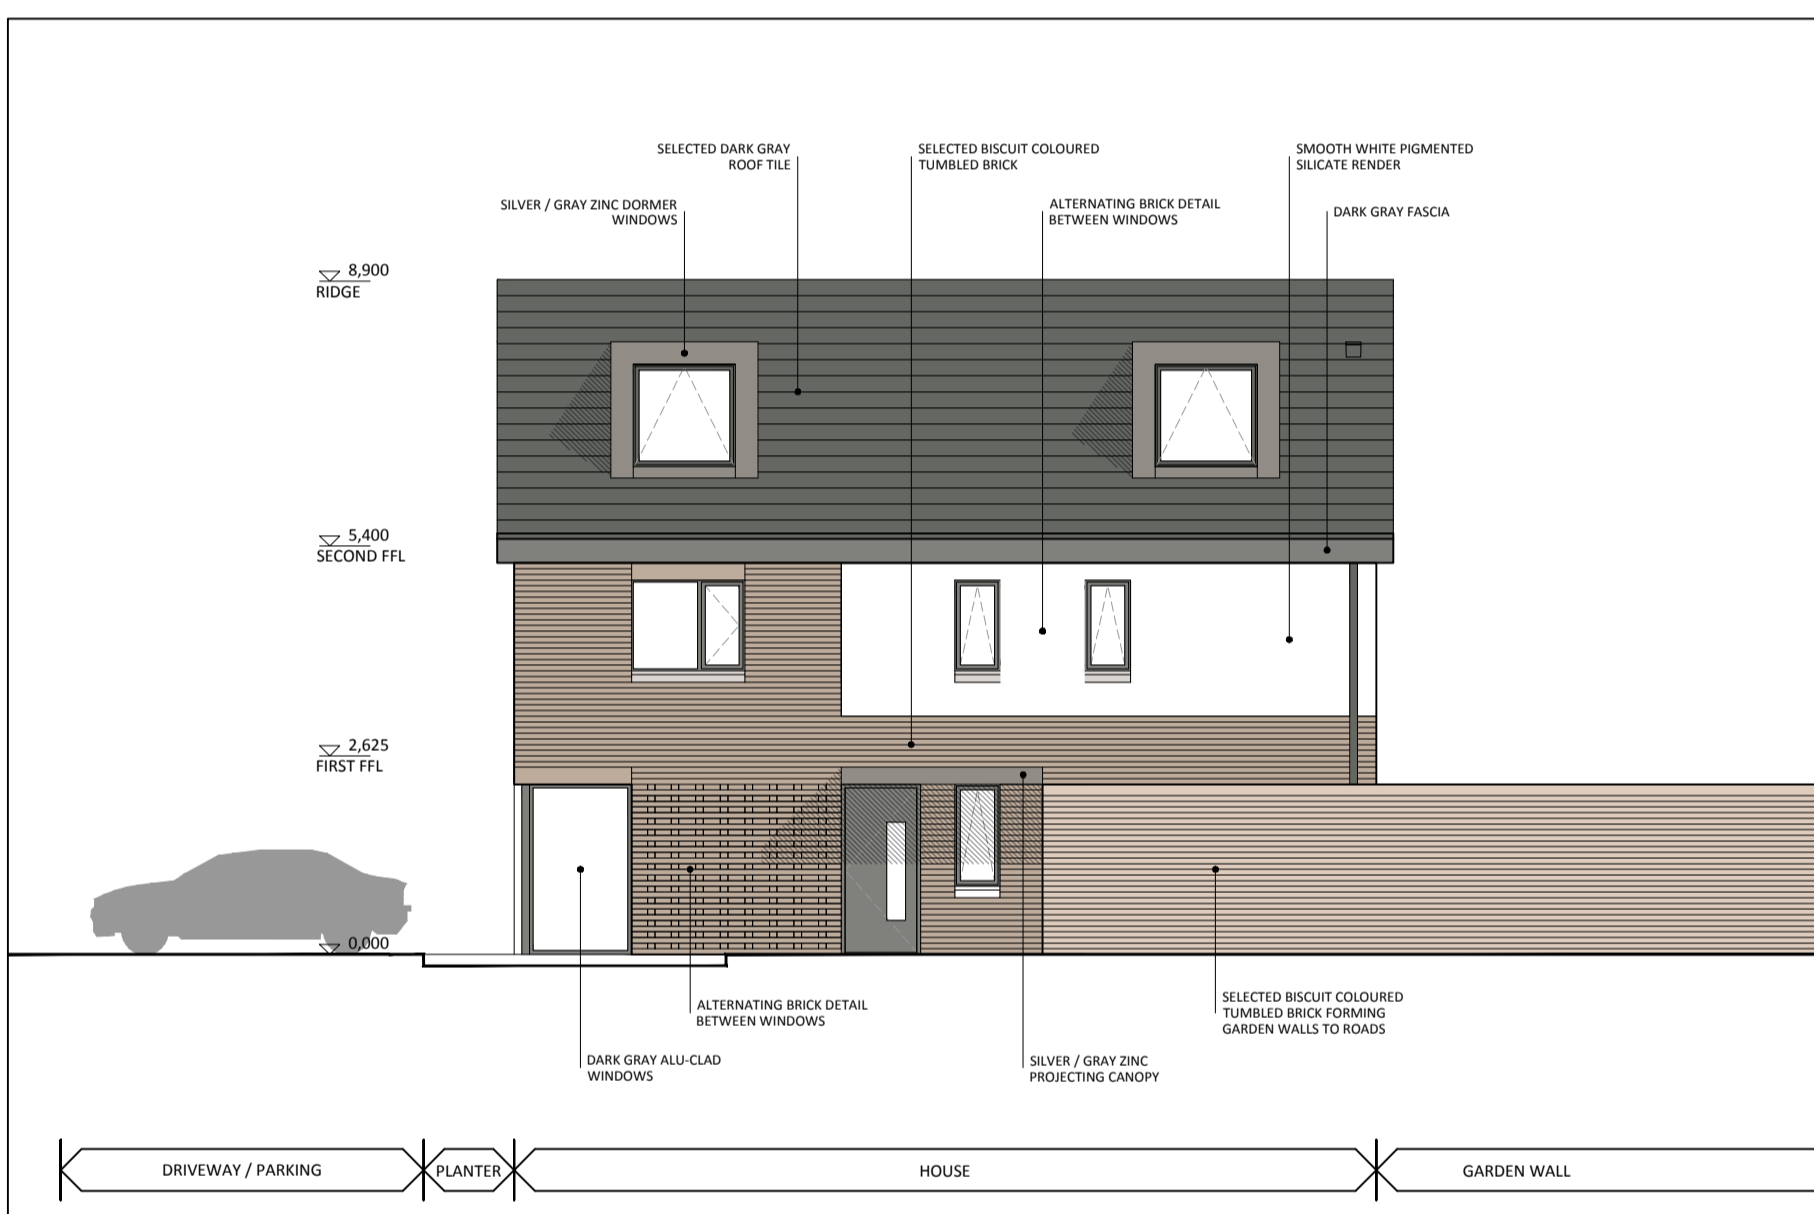


FRONT ELEVATION CORNER UNIT
SELECTED BUFF BRICK (BISCUIT)



REAR ELEVATION
SELECTED BUFF BRICK (BISCUIT)



FRONT ELEVATION STREET / SIDE ELEVATION CORNER UNIT
SELECTED (HEATHER) RED IMPERIAL TUMBLED BRICK

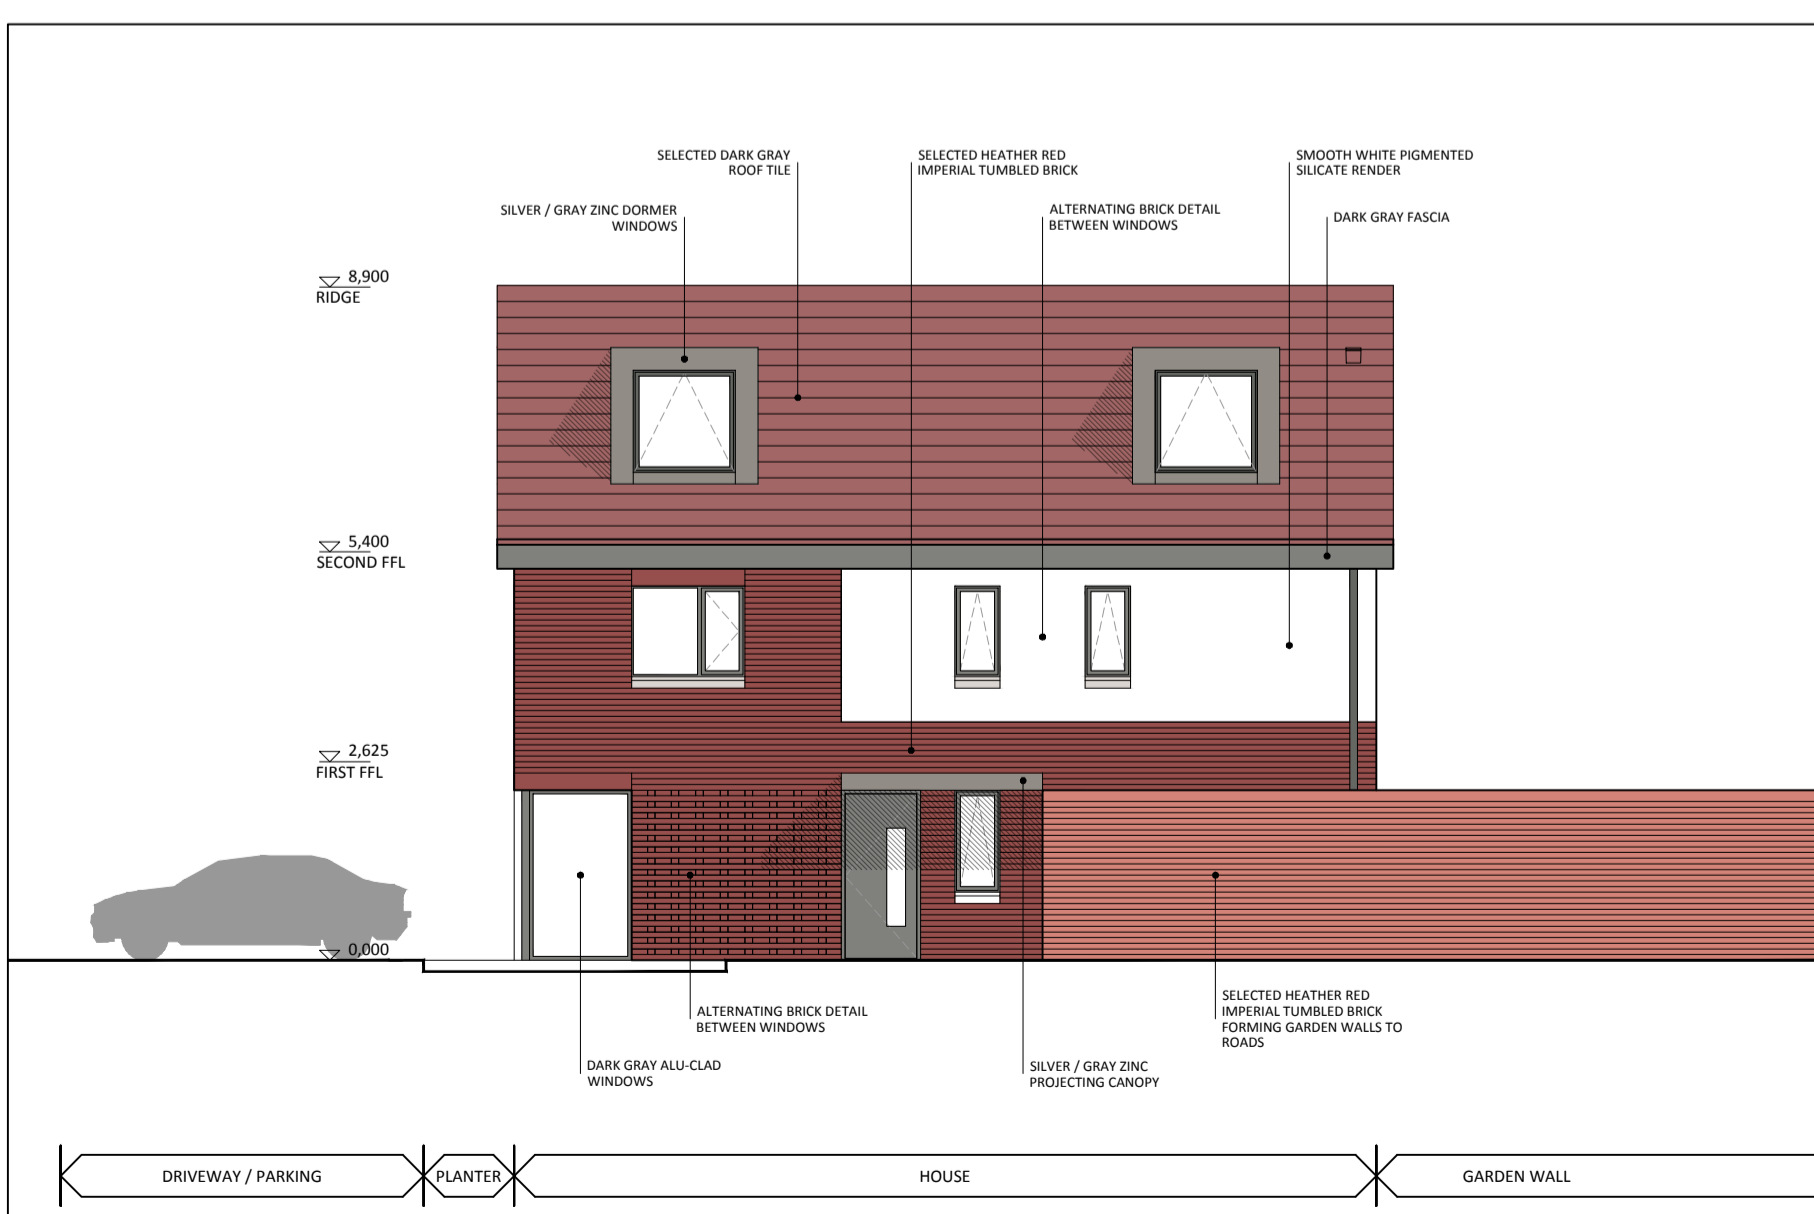

FRONT ELEVATION CORNER UNIT
SELECTED (HEATHER) RED IMPERIAL TUMBLED BRICK



REAR ELEVATION
SELECTED (HEATHER) RED IMPERIAL TUMBLED BRICK

REV	DATE	CHK BY	DESCRIPTION
00.00.00			

CLIENT
BALLYMOUNT PROPERTIES LTD.

STATUS
PLANNING

PROJECT
RESIDENTIAL AND NEIGHBOURHOOD CENTRE DEVELOPMENT (PHASE 1)

PROJECT ADDRESS
FORMER MAGEE BARRACKS SITE
KILDARE TOWN

DWG TITLE
FACADE DETAILS SHEET 1
MATERIAL DESIGN OPTIONS

DWG NO
A1211

JOB NO
16034

DATE
25/01/2018

SCALE @ A1
1:100

DRAWN BY
CB



RKD Architects
Project Managers Interior Designers
59 Northumberland Road
Ballsbridge
Dublin 4
Tel +353 1 668 1055
Fax +353 1 668 9899
W www.rkdarchitects.com
E info@rkdarchitects.com