


All dimensions to be checked on site. Figured dimensions take preference over scaled dimensions. Any errors or discrepancies to be reported to the Architects. This drawing may not be edited or modified by the recipient.

Copyright and ownership of this drawing is vested in RKD Architects, whose prior written consent is required for its use, reproduction or for publication to any third party. All rights reserved by the law of copyright and by international copyright conventions are reserved to RKD Architects and may be protected by court proceedings for damages and/or injunctions and costs.


NOTES

FAÇADE DETAILS & MATERIALITY OPTIONS

GRAY BUILDINGS TO MATCH DETAILS FROM EXISTING OFFICERS MESS BUILDING & ADJOINING STRUCTURES

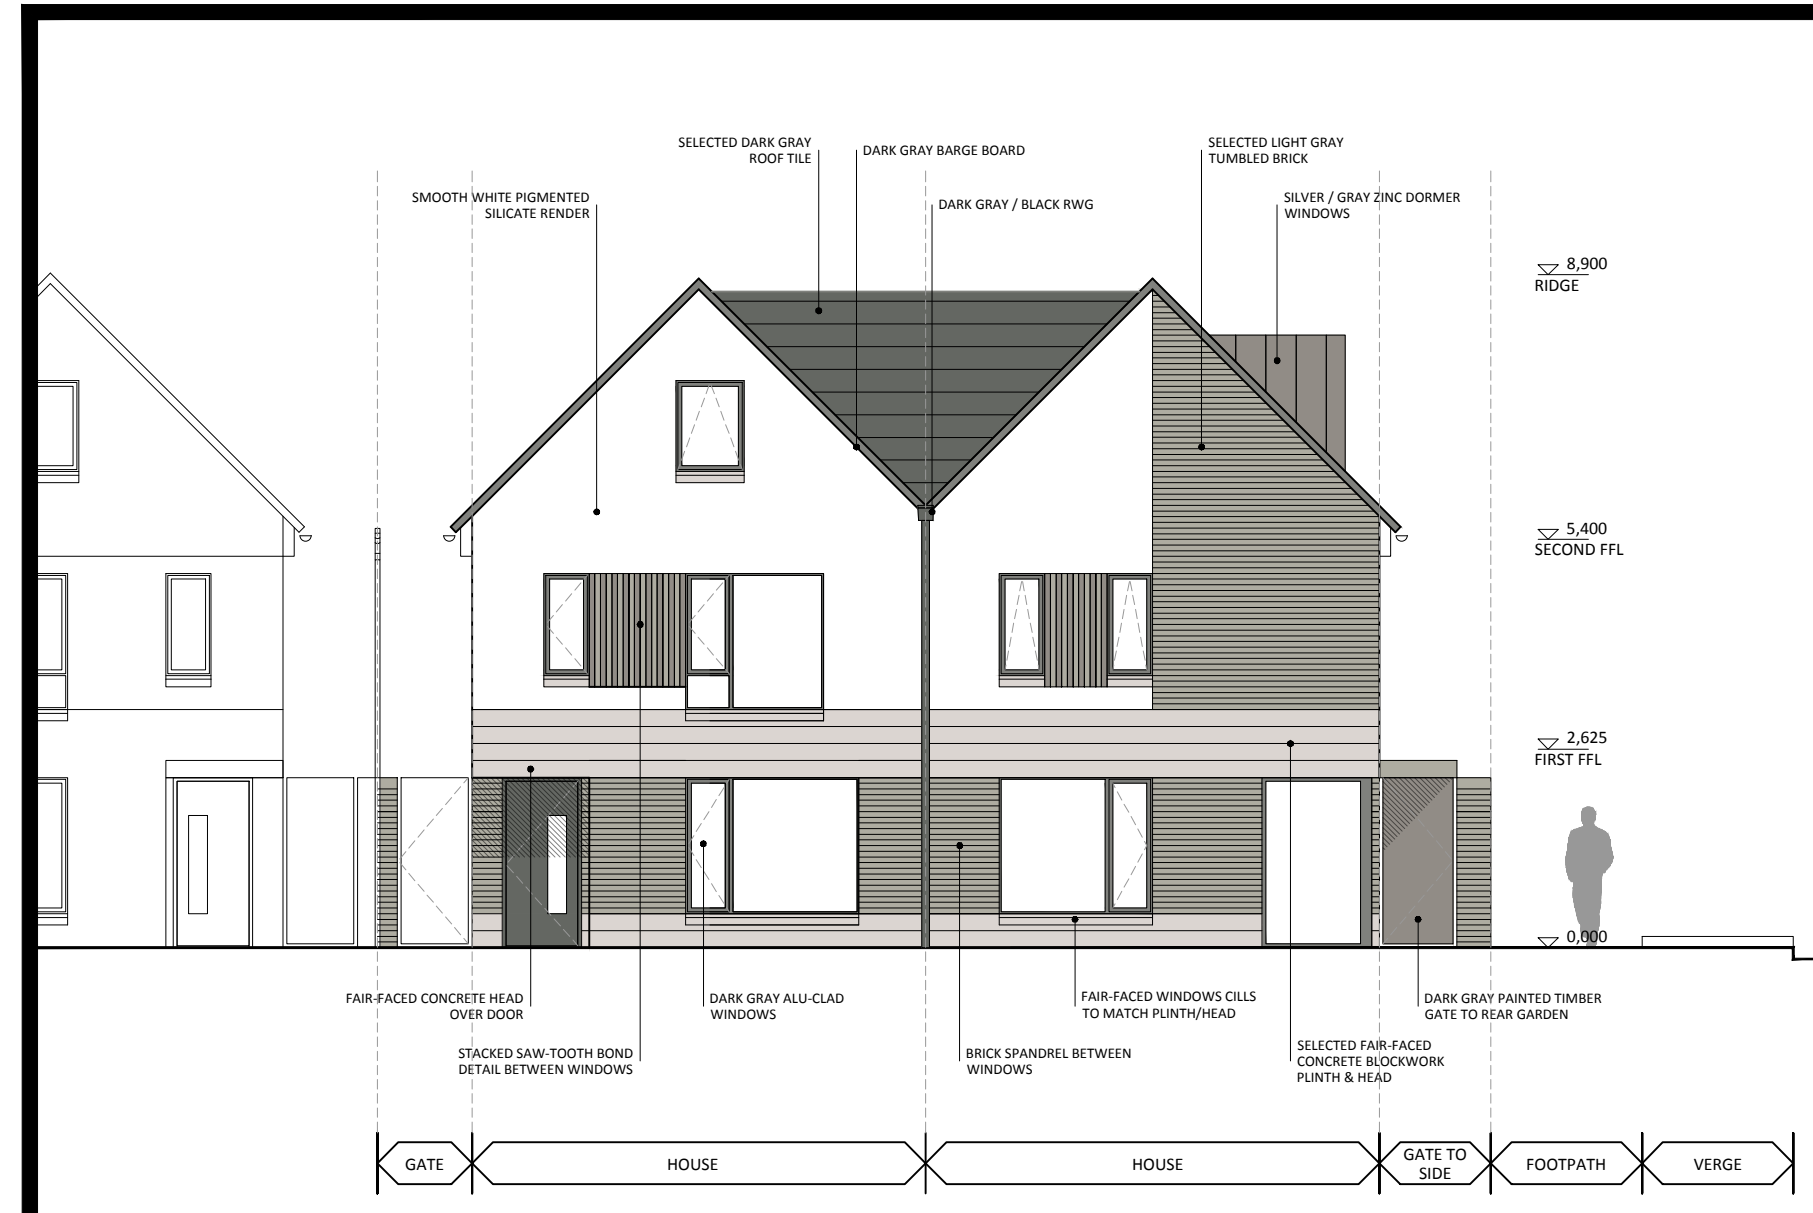


FRONT ELEVATION STREET / SIDE ELEVATION CORNER UNIT
SELECTED GRAY BRICK (AROUND PARADE GROUNDS / OPEN SPACES) SCALE: 1/100

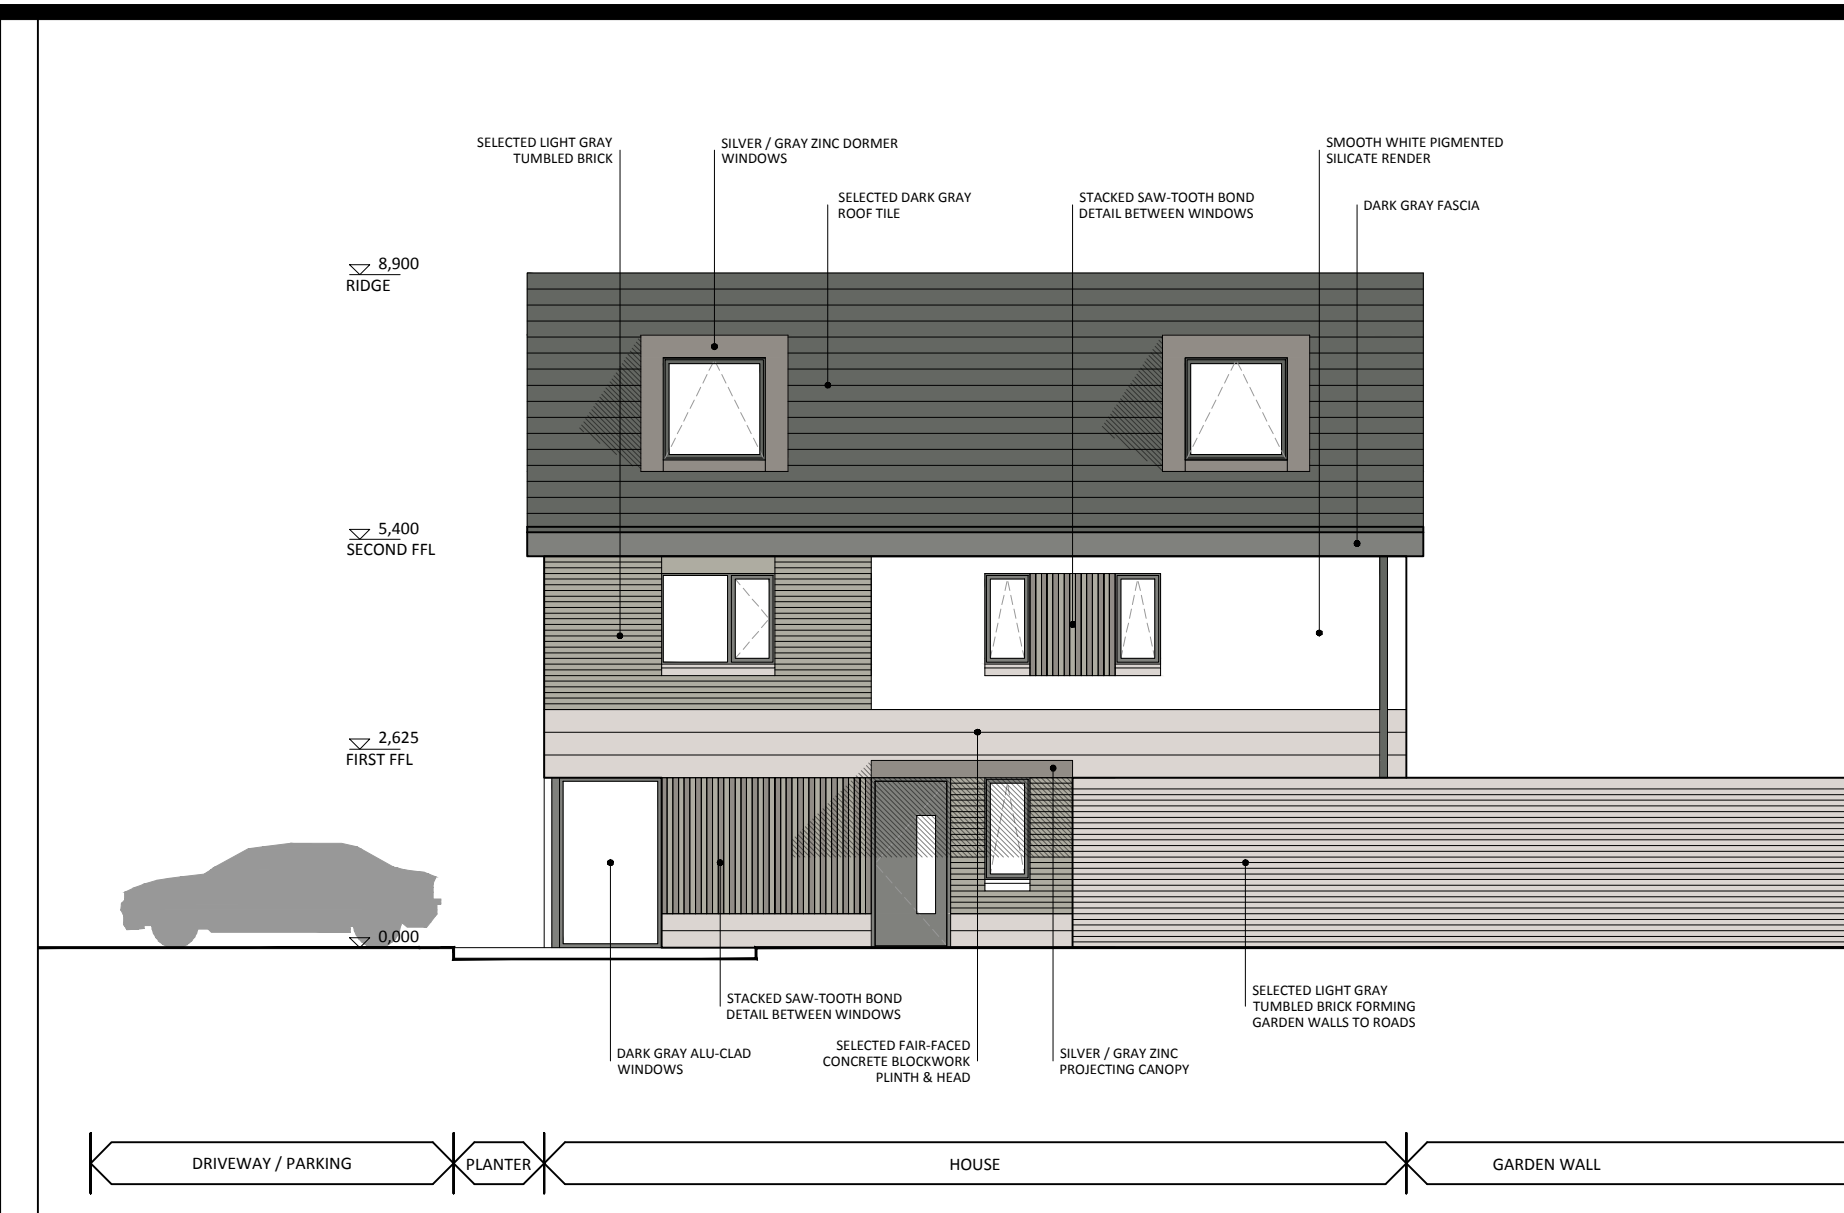

FRONT ELEVATION CORNER UNIT
SELECTED GRAY BRICK (AROUND PARADE GROUNDS / OPEN SPACES) SCALE: 1/100



REAR ELEVATION
SELECTED GRAY BRICK (AROUND PARADE GROUNDS / OPEN SPACES) SCALE: 1/100

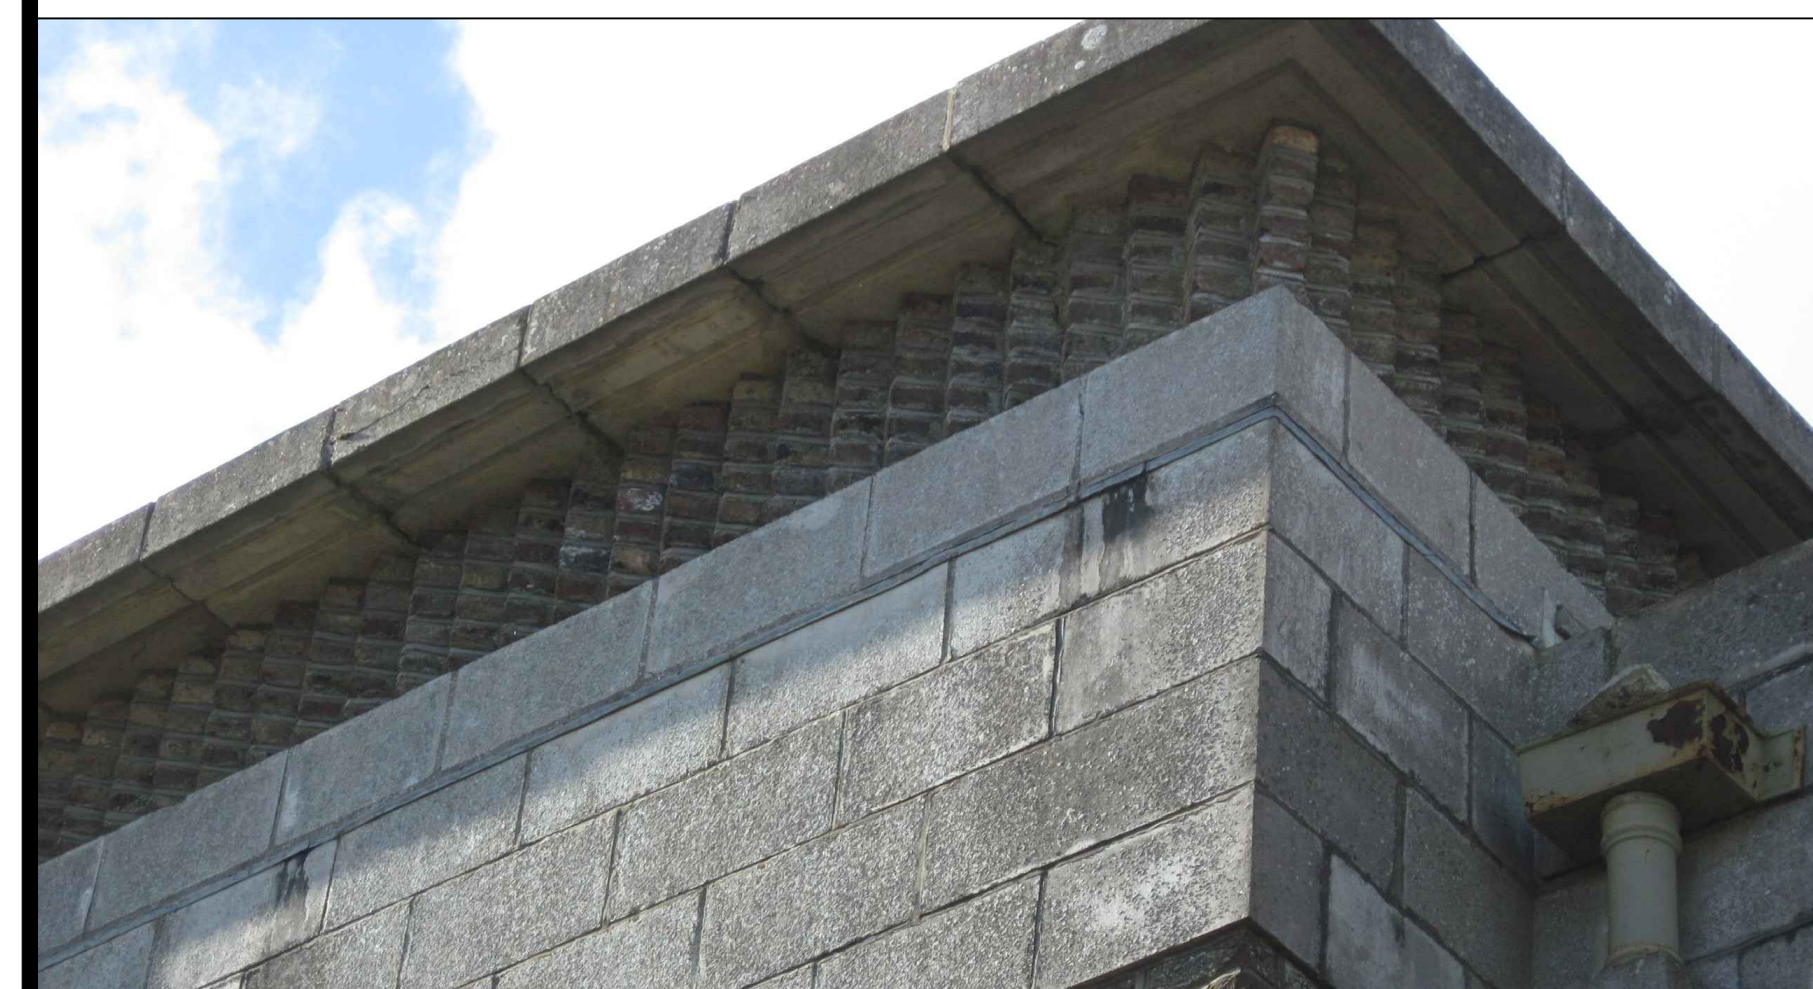


BRICK & STONE DETAILS - OFFICERS MESS BUILDING
STACKED SAW-TOOTH BOND DETAIL INCORPORATED BETWEEN WINDOWS



BRICK & STONE DETAILS - OFFICERS MESS BUILDING
STONE PLINTH AND HEAD DETAIL WITH BRICK-FILL/SPANDREL BETWEEN WINDOWS



BRICK & STONE DETAILS - SMALLER BARRACKS BUILDINGS
STONE PLINTH AND HEAD DETAIL WITH BRICK-FILL BETWEEN WINDOWS

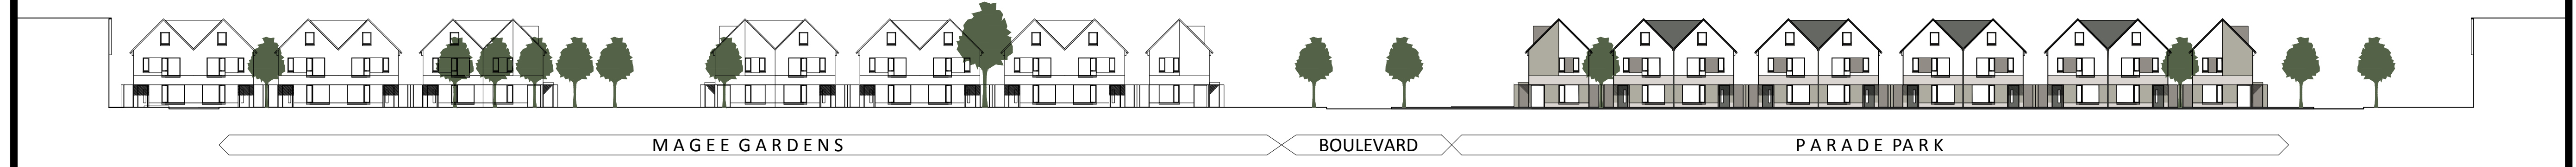

SECTION THROUGH PARADE PARK / BOULEVARD / MAGEE GARDENS
GRAY BRICK HOUSES AROUND CENTRAL PARK (SCALE: 1/350)



SECTION THROUGH PARADE PARK / BOULEVARD / MAGEE GARDENS
GRAY BRICK HOUSES AROUND CENTRAL PARK (SCALE: 1/200)

REV	DATE	CHK BY	DESCRIPTION
-	00.00.00	-	-

CLIENT
BALLYMOUNT PROPERTIES LTD.

STATUS
PLANNING

PROJECT
RESIDENTIAL AND NEIGHBOURHOOD CENTRE DEVELOPMENT (PHASE 1)

PROJECT ADDRESS
FORMER MAGEE BARRACKS SITE
KILDARE TOWN

DWG TITLE
FAÇADE DETAILS SHEET 2
MATERIAL DESIGN OPTIONS

DWG NO
A1212

JOB NO
16034

DATE
31/01/2018

RKD Architects
Project Managers Interior Designers
59 Northumberland Road
Ballsbridge
Dublin 4
Tel +353 1 668 1055
Fax +353 1 668 9699
W www.rkdarchitects.com
E info@rkdarchitects.com