



All dimensions to be checked on site. Figured dimensions take preference over scaled dimensions. Any errors or discrepancies to be reported to the Architects. This drawing may not be edited or modified by the recipient.

"Copyright and ownership of this drawing is vested in RKD Architects, whose prior written consent is required for its use, reproduction or for publication to any third party. All rights reserved by the law of copyright and by international copyright conventions are reserved to RKD Architects and may be protected by court proceedings for damages and/or injunctions and costs."

NOTES

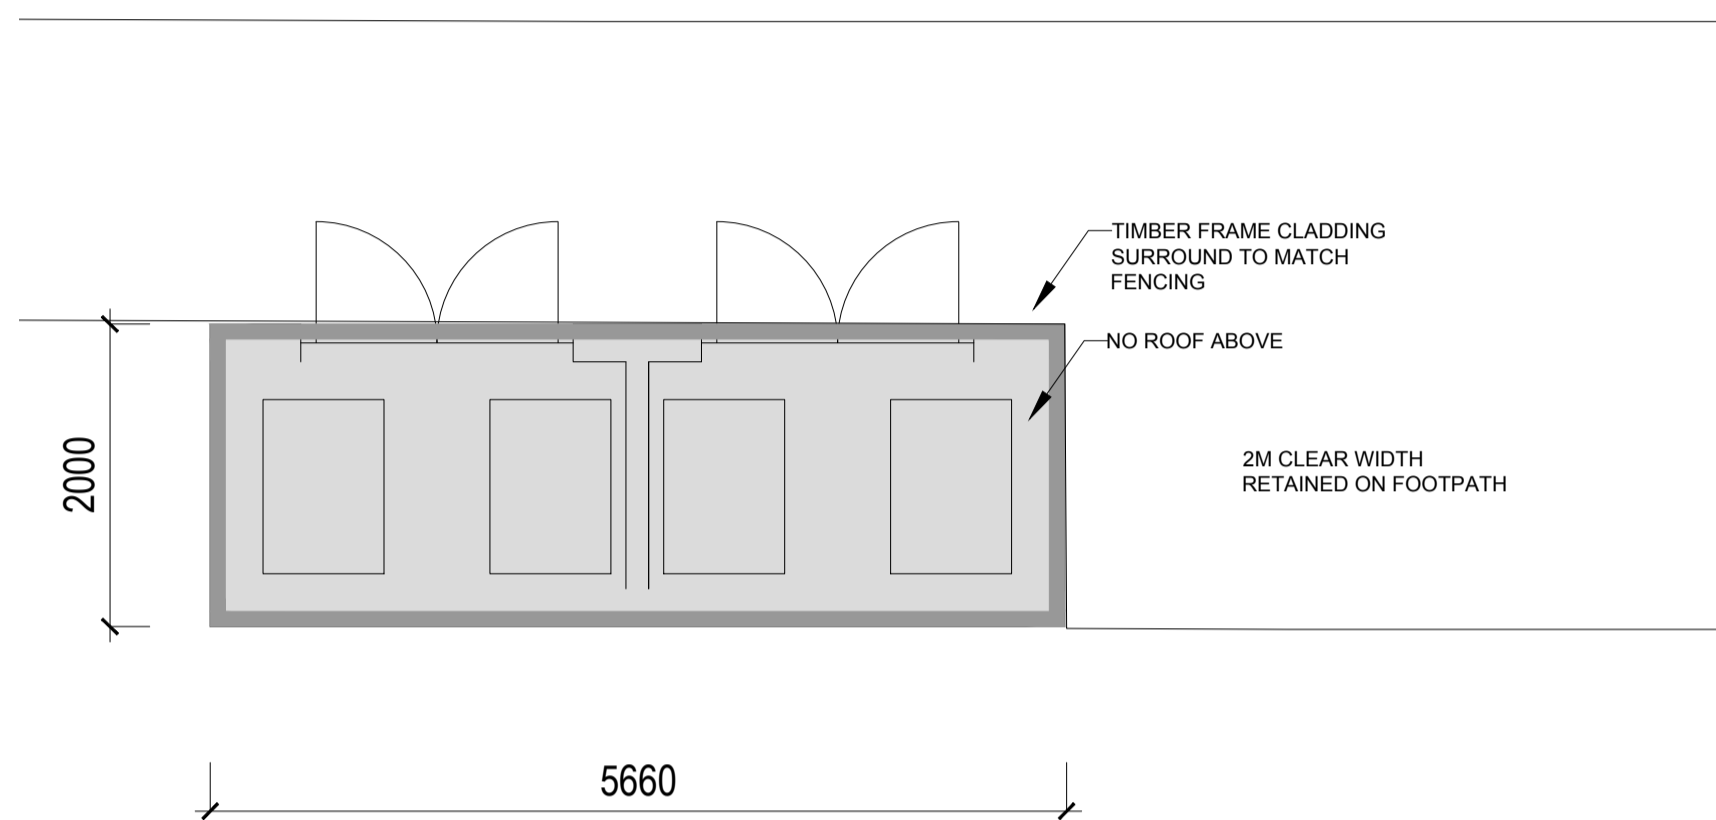


BIN STORE - PLAN

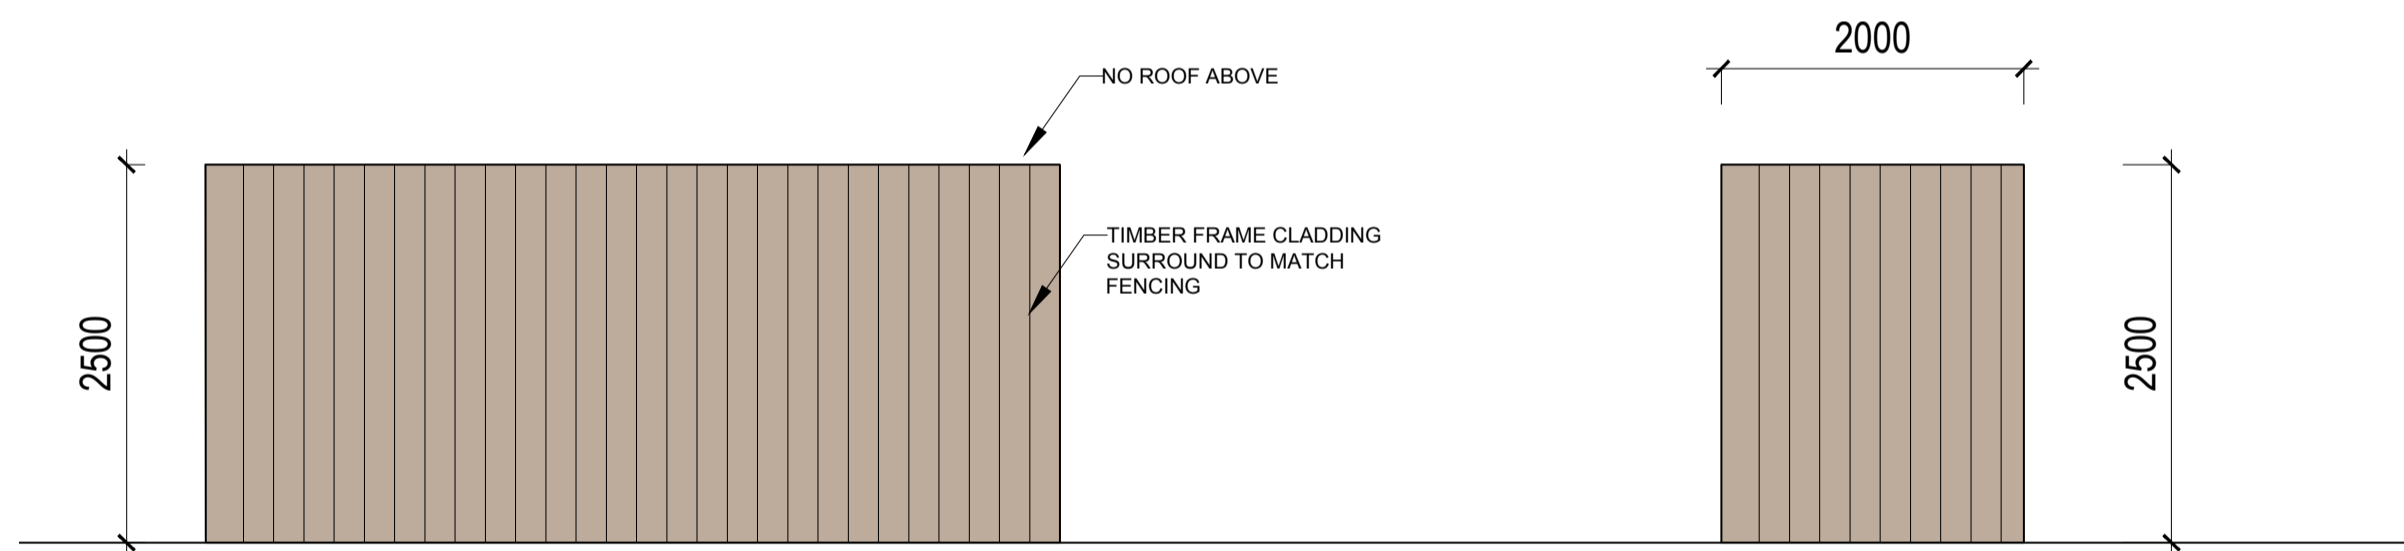


BIN STORE - REAR ELEVATION


BIN STORE - SIDE ELEVATION

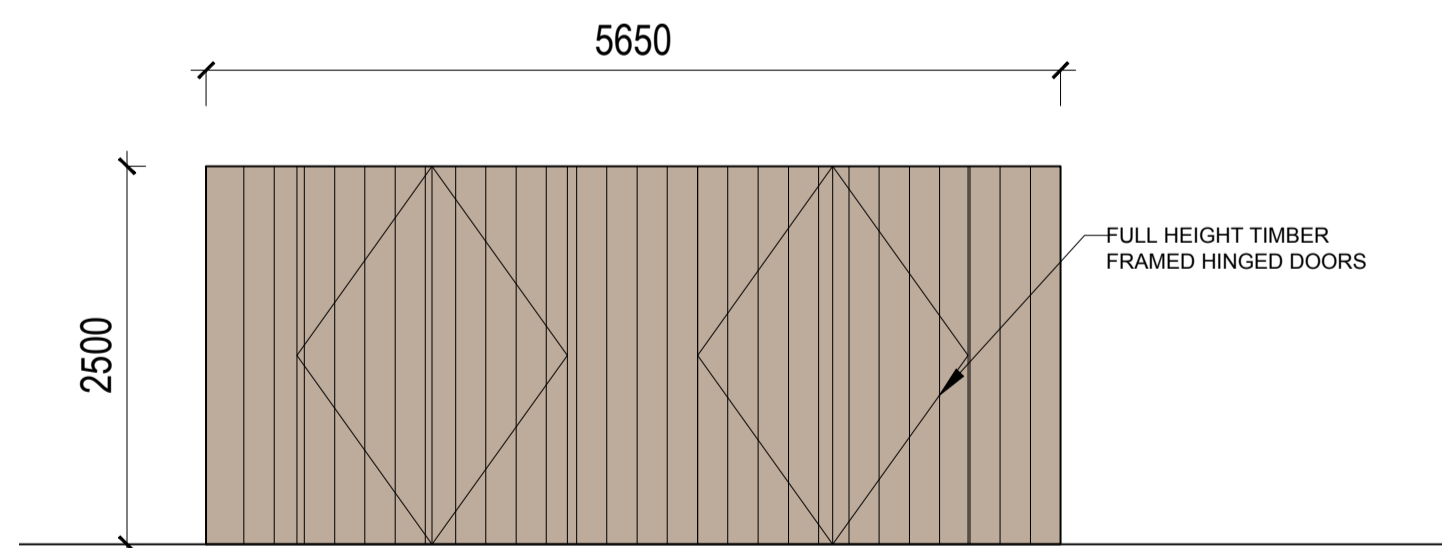


BIN STORE - FRONT ELEVATION

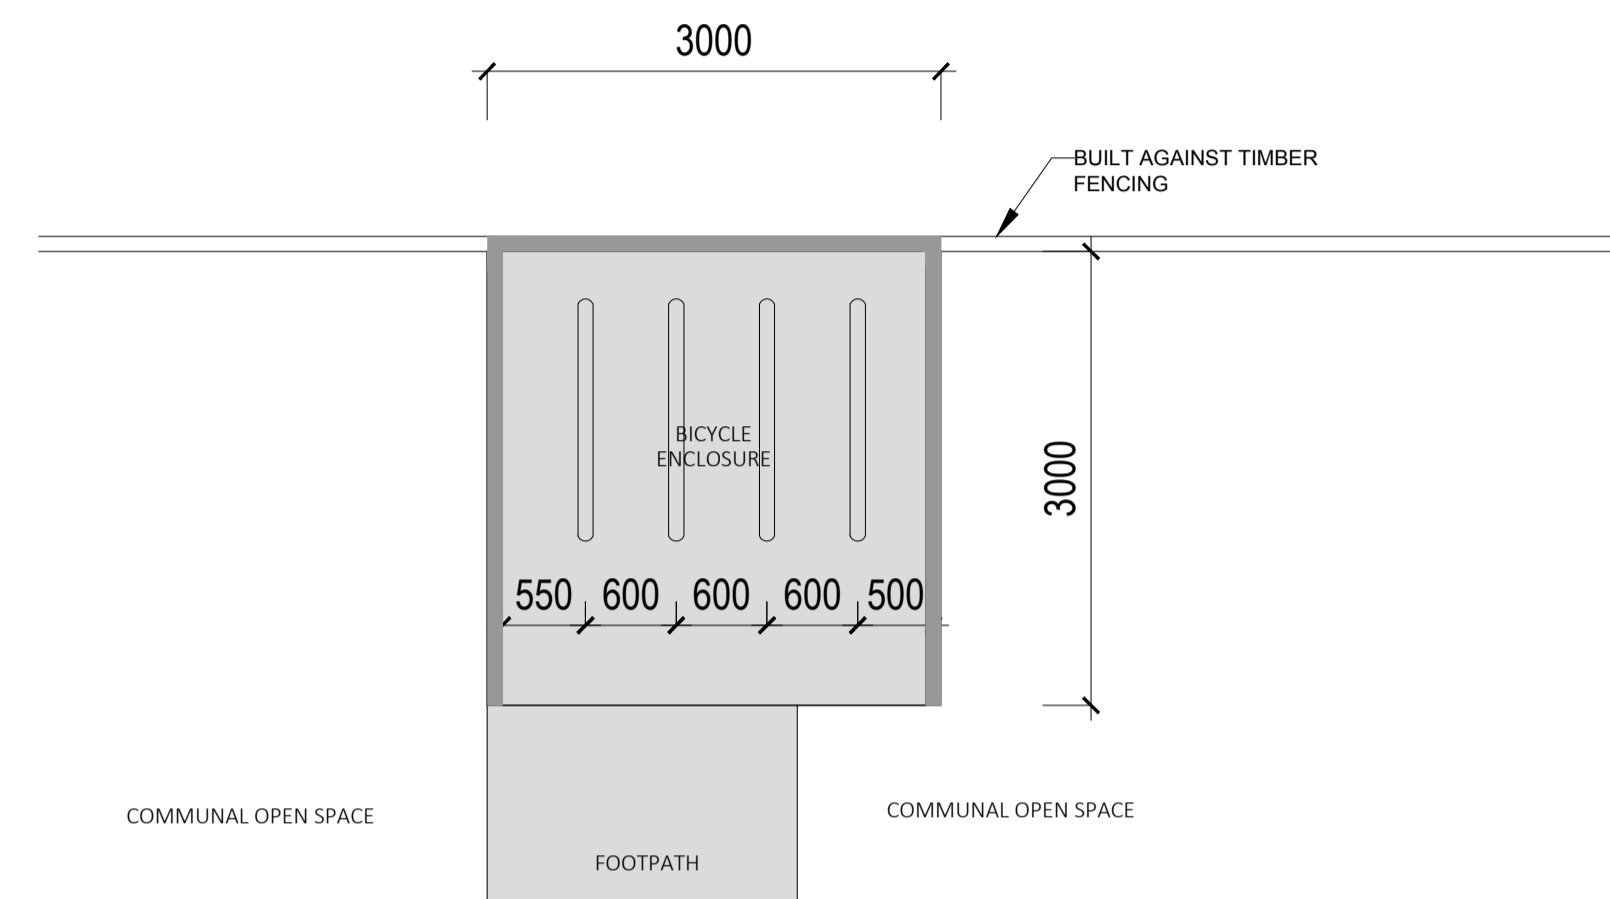

BIKE STORE - PLAN

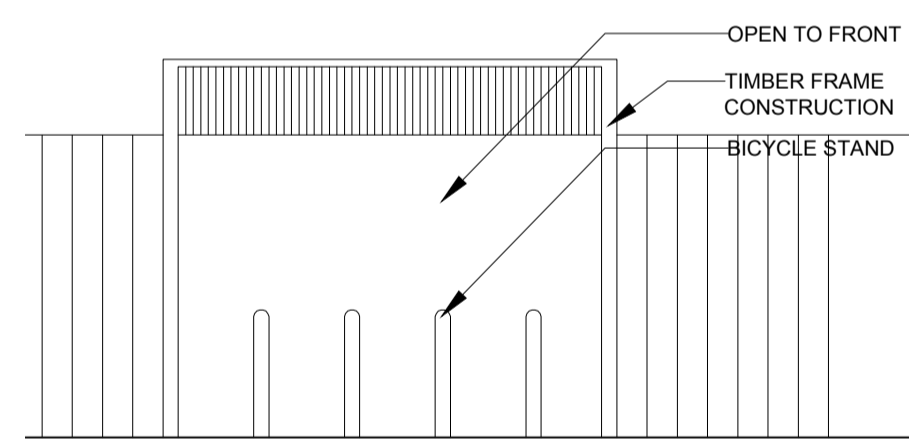

BIKE STORE - FRONT ELEVATION

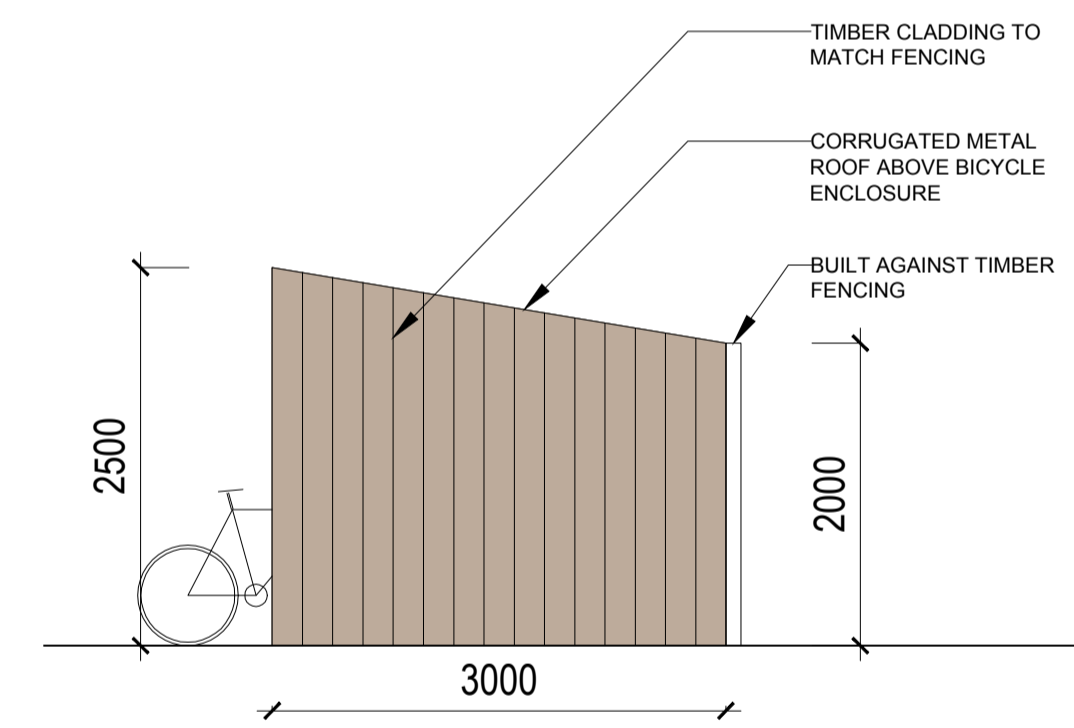

BIKE STORE - SIDE ELEVATION

REV	DATE	CHK BY	DESCRIPTION

CLIENT
BALLYMOUNT PROPERTIES LTD.

STATUS	PLANNING
PROJECT	RESIDENTIAL AND NEIGHBOURHOOD CENTRE DEVELOPMENT (PHASE 1)
PROJECT ADDRESS	FORMER MAGEE BARRACKS SITE KILDARE TOWN
DWG TITLE	BIN & BIKE STORAGE (DUPLEX UNITS)
DWG NO	A1213
JOB NO	16034
DATE	31/01/2018
SCALE @ A1	1:100
DRN	CB