



All dimensions to be checked on site. Figured dimensions take preference over scaled dimensions. Any errors or discrepancies to be reported to the Architects. This drawing may not be edited or modified by the recipient.

"Copyright and ownership of this drawing is vested in RKD Architects, whose prior written consent is required for its use, reproduction or for publication to any third party. All rights reserved by the law of copyright and by international copyright conventions are reserved to RKD Architects and may be protected by court proceedings for damages and/or injunctions and costs."


Notes:

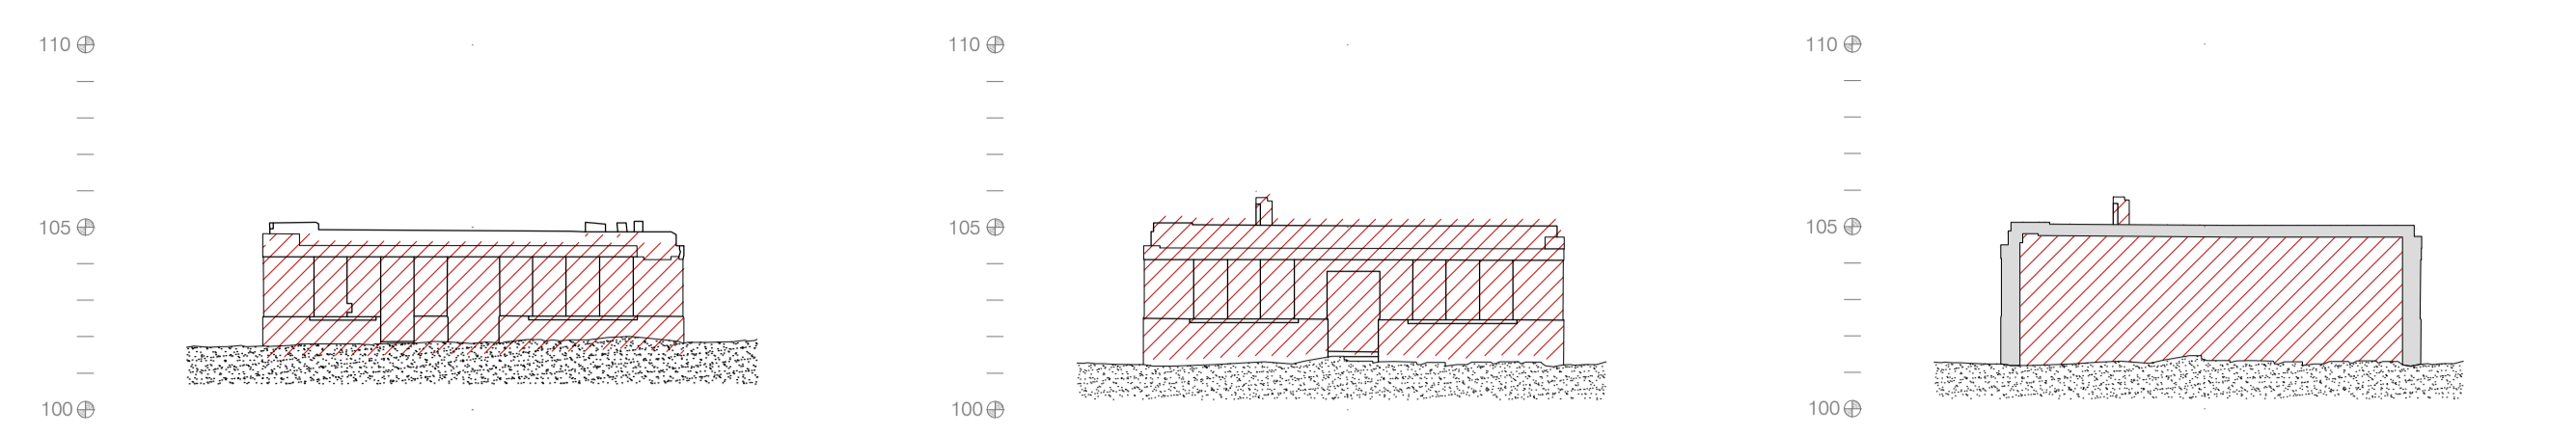


**ELEVATION 1**                      **ELEVATION 2**                      **SECTION 1**

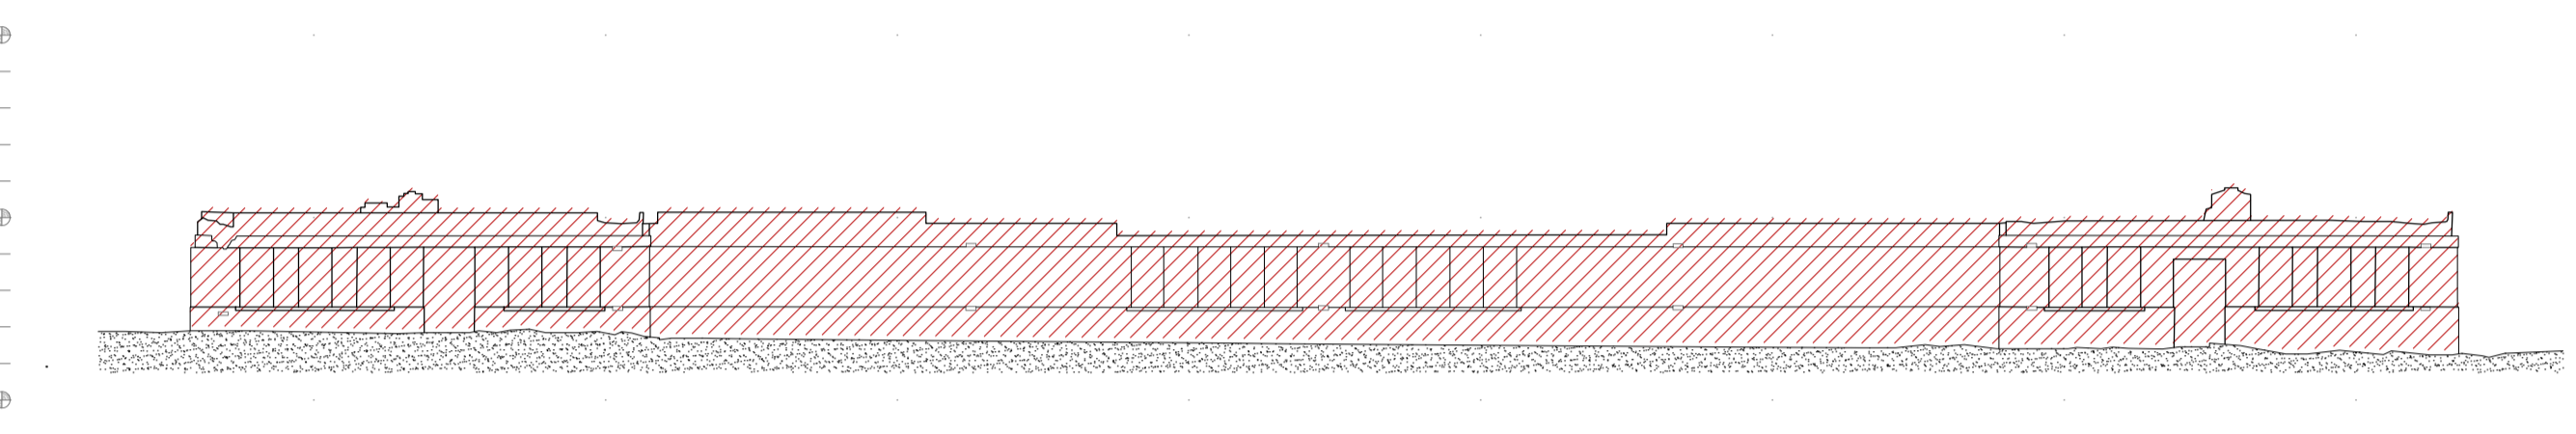


**ELEVATION 3**

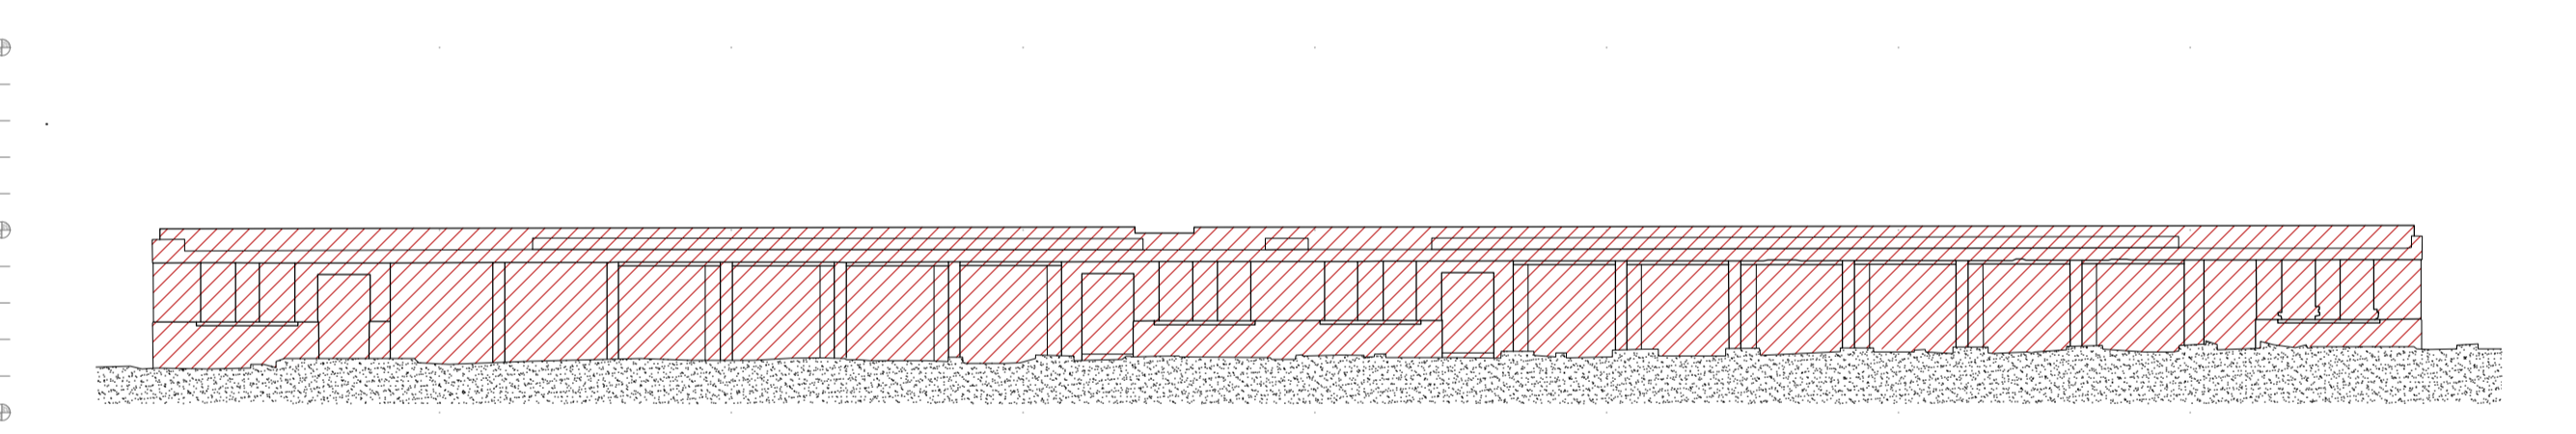


**ELEVATION 4**

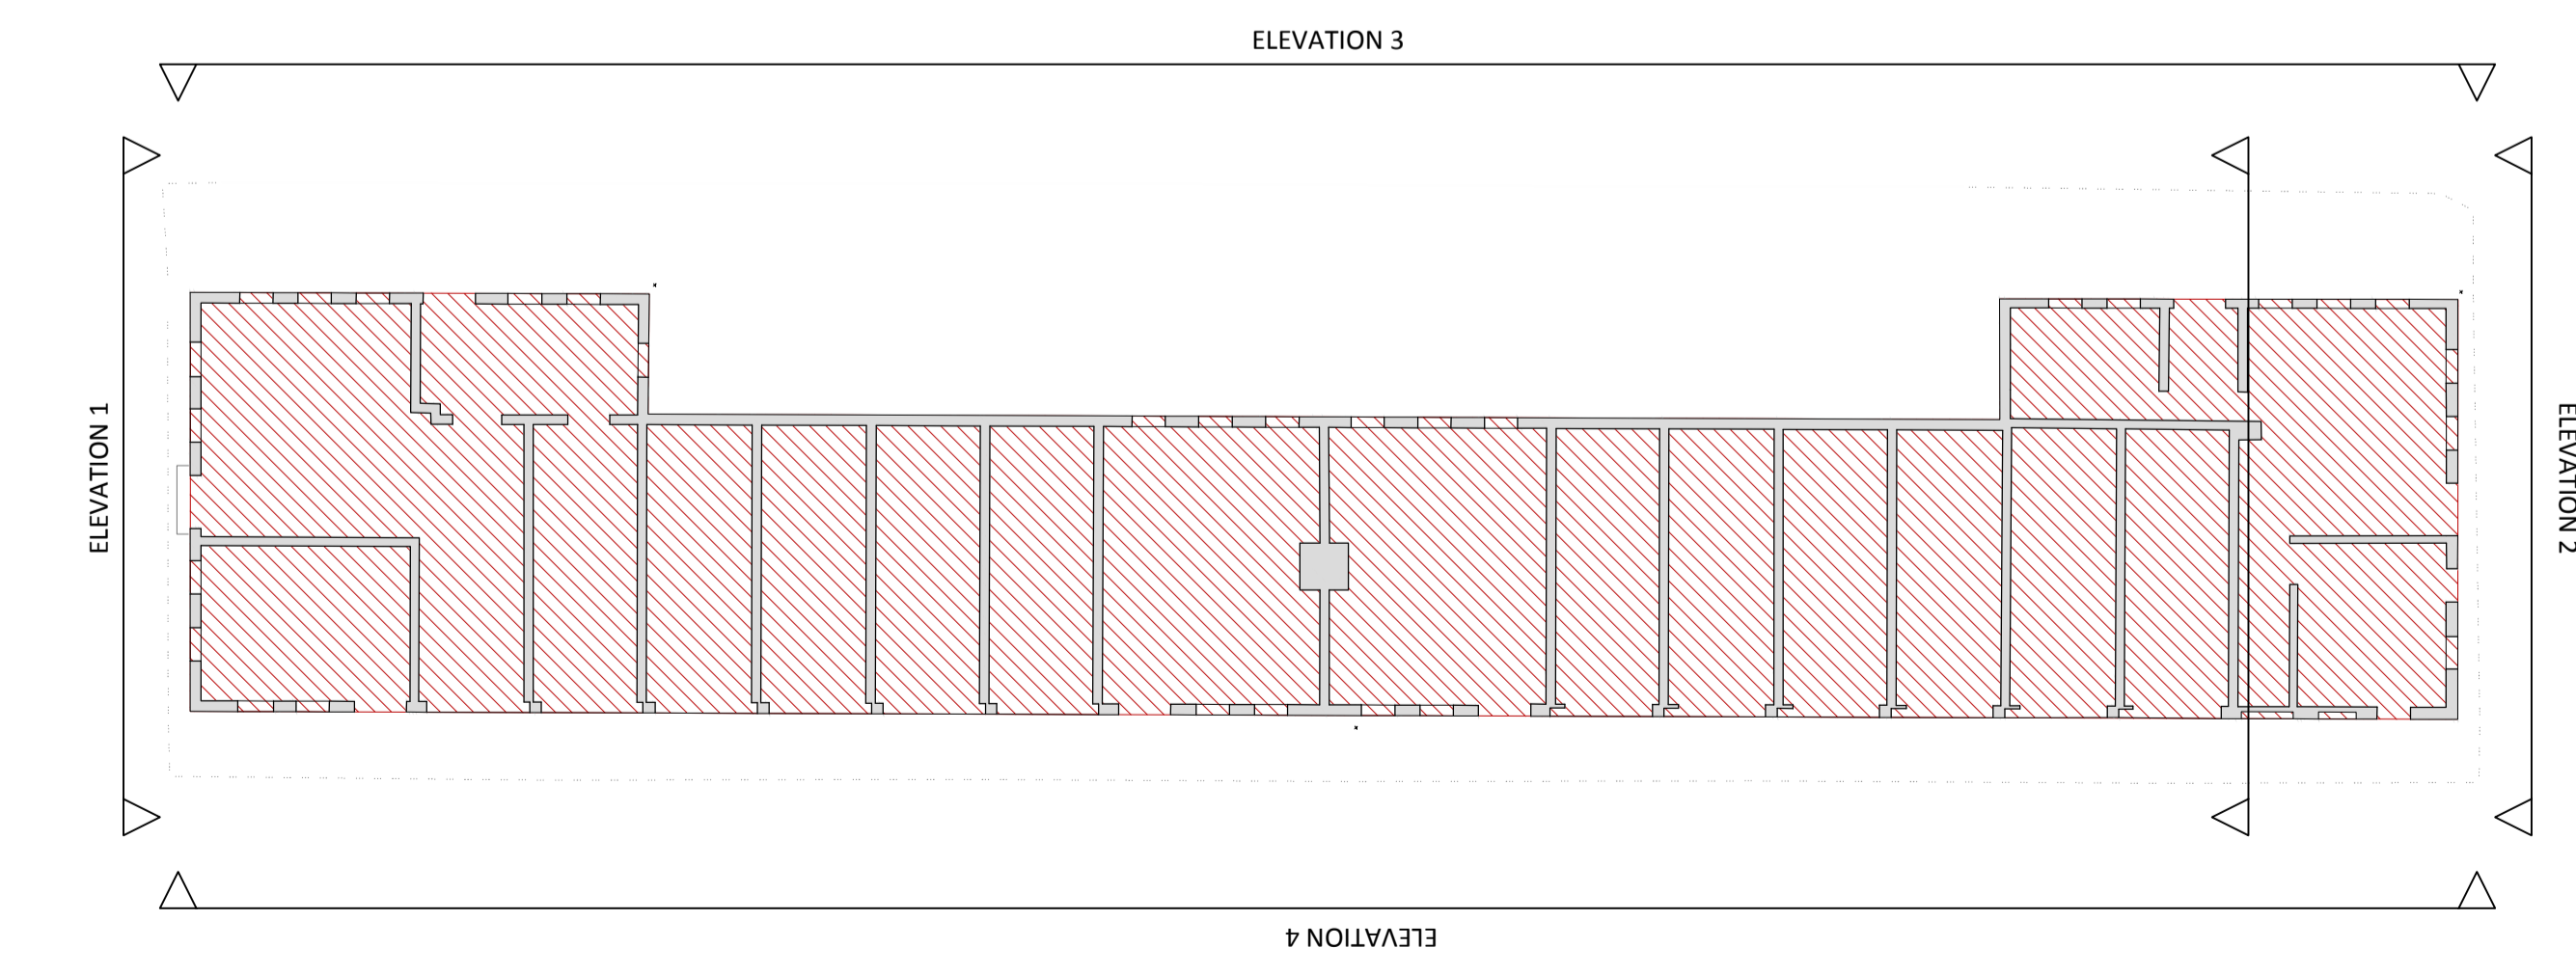


**BUILDING 15**

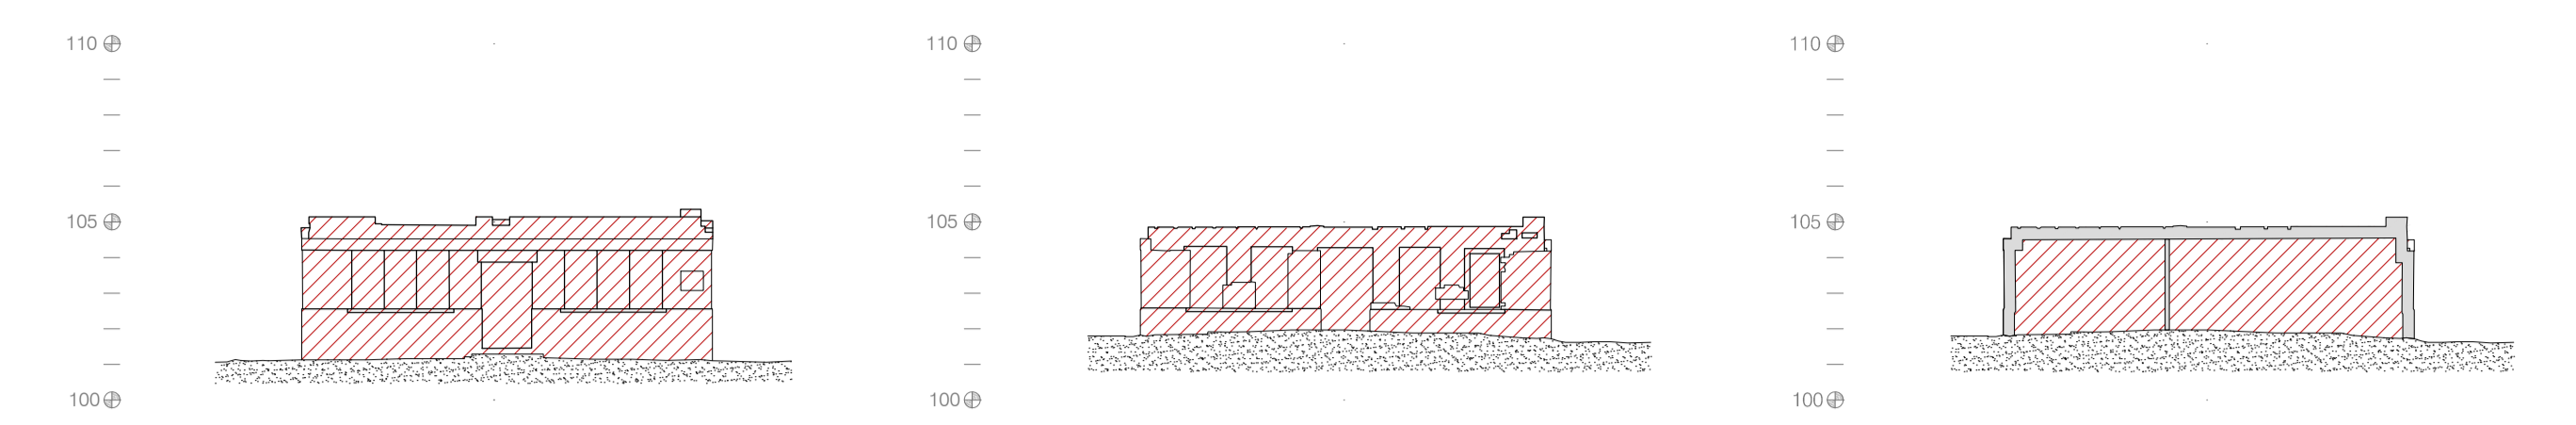


**ELEVATION 1**                      **ELEVATION 2**                      **SECTION 1**

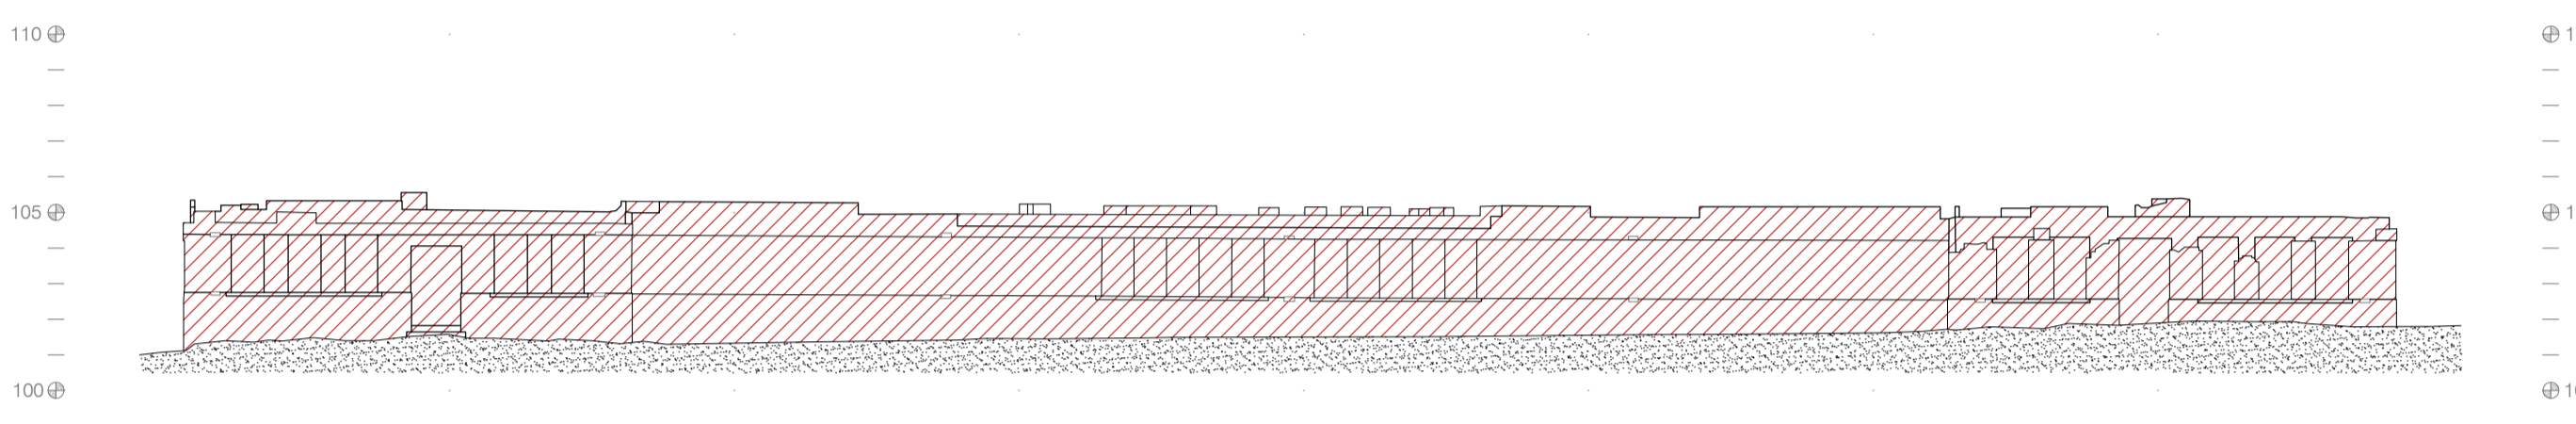

**ELEVATION 3**

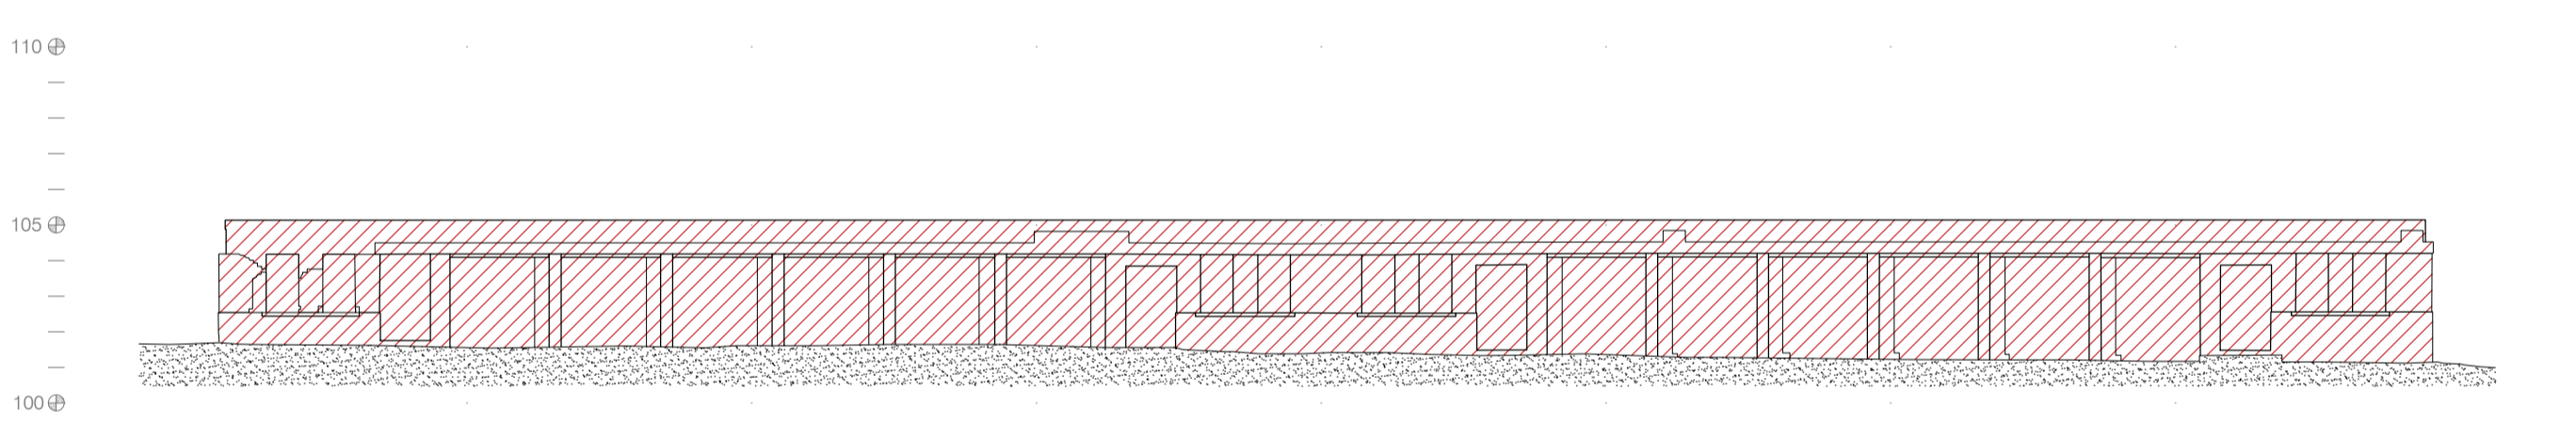

**ELEVATION 4**

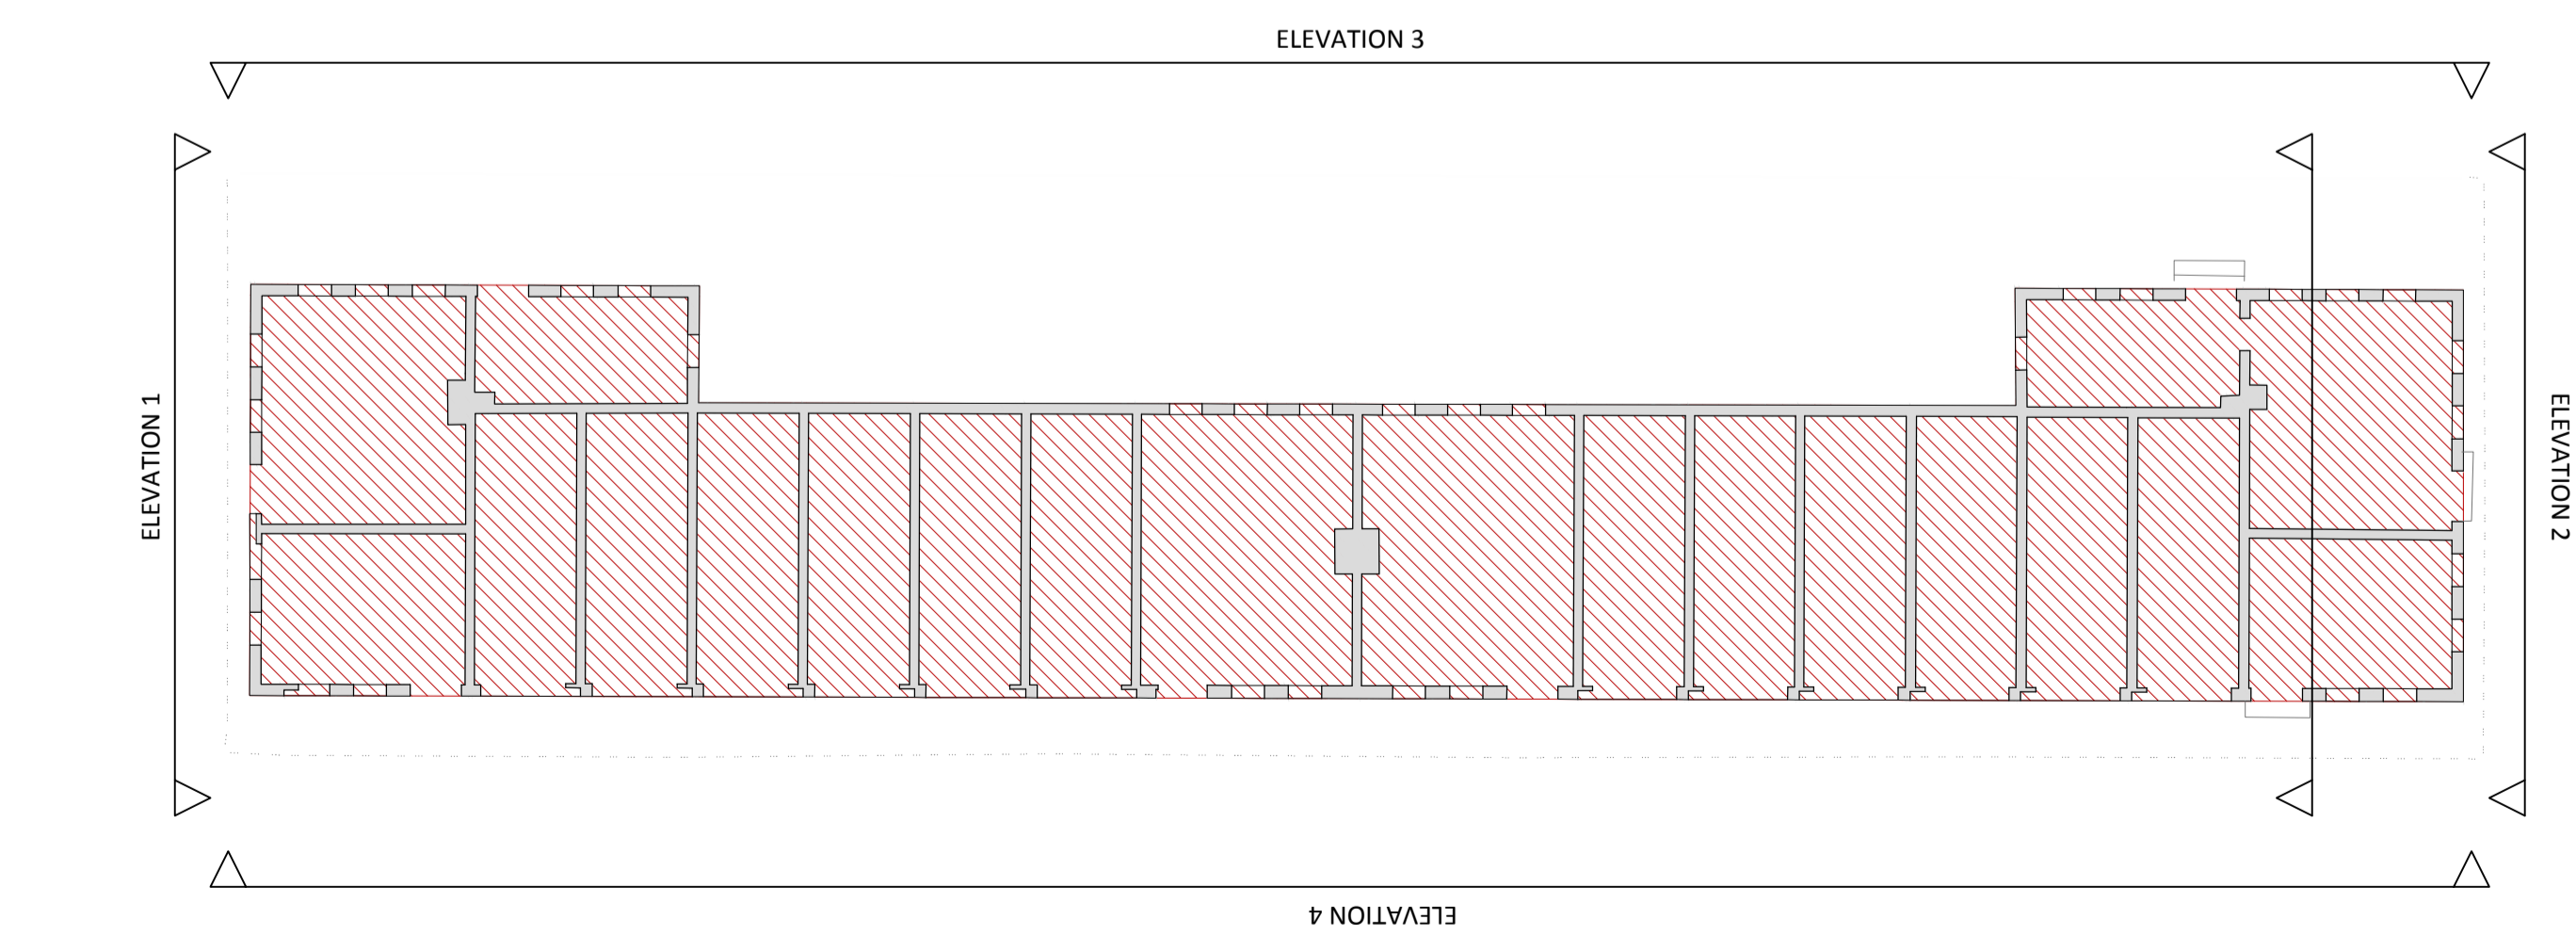


**BUILDING 16**

**SITE LEGEND**

BUILDINGS (TO BE DEMOLISHED)

**KEY PLAN**

SITE AREA

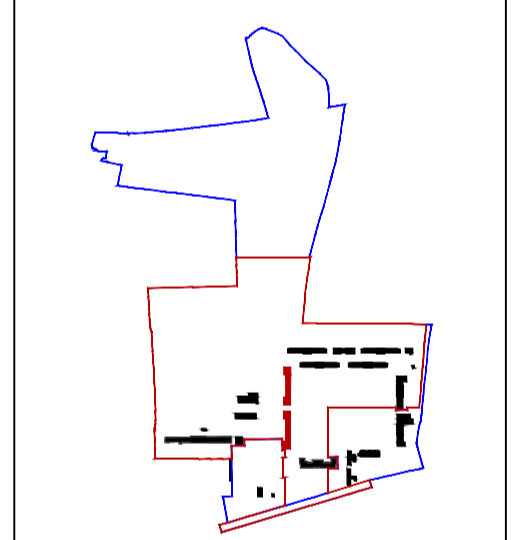

REV	DATE	CHK BY	DESCRIPTION

CLIENT	<b>BALLYMOUNT PROPERTIES LTD.</b>
STATUS	<b>PLANNING</b>
PROJECT	RESIDENTIAL AND NEIGHBOURHOOD CENTRE DEVELOPMENT (PHASE 1)
PROJECT ADDRESS	FORMER MAGEE BARRACKS SITE, KILDARE TOWN
DWG TITLE	BUILDING 15+16 DEMOLITION DRAWINGS
DWG NO	A1055
REV	-
JOB NO	16034
SCALE	@ A1 1:200
DATE	23/03/2018
DRN	CB

**RKD ARCHITECTS**

RKD Architects  
Project Managers/Interior Designers  
59 Northumberland Road  
Ballybrudge  
Dulrin, Co. Wick  
Tel: +353 1 668 1055  
Fax: +353 1 668 3099  
W: www.rkdarchitects.com  
E: info@rkdarchitects.com