
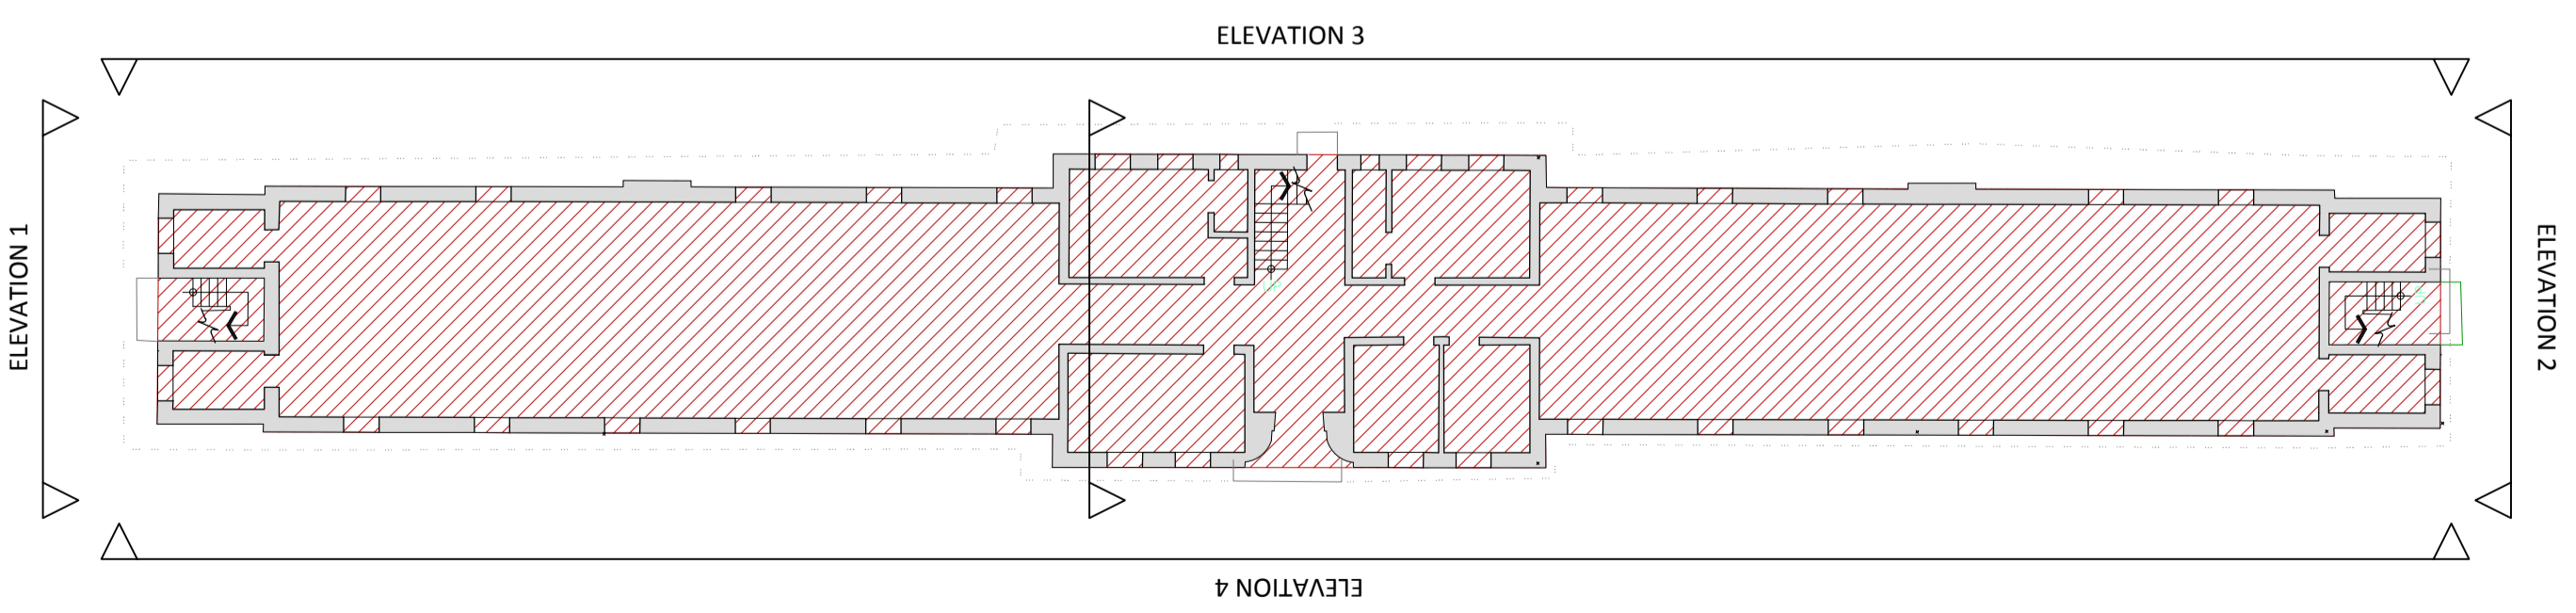
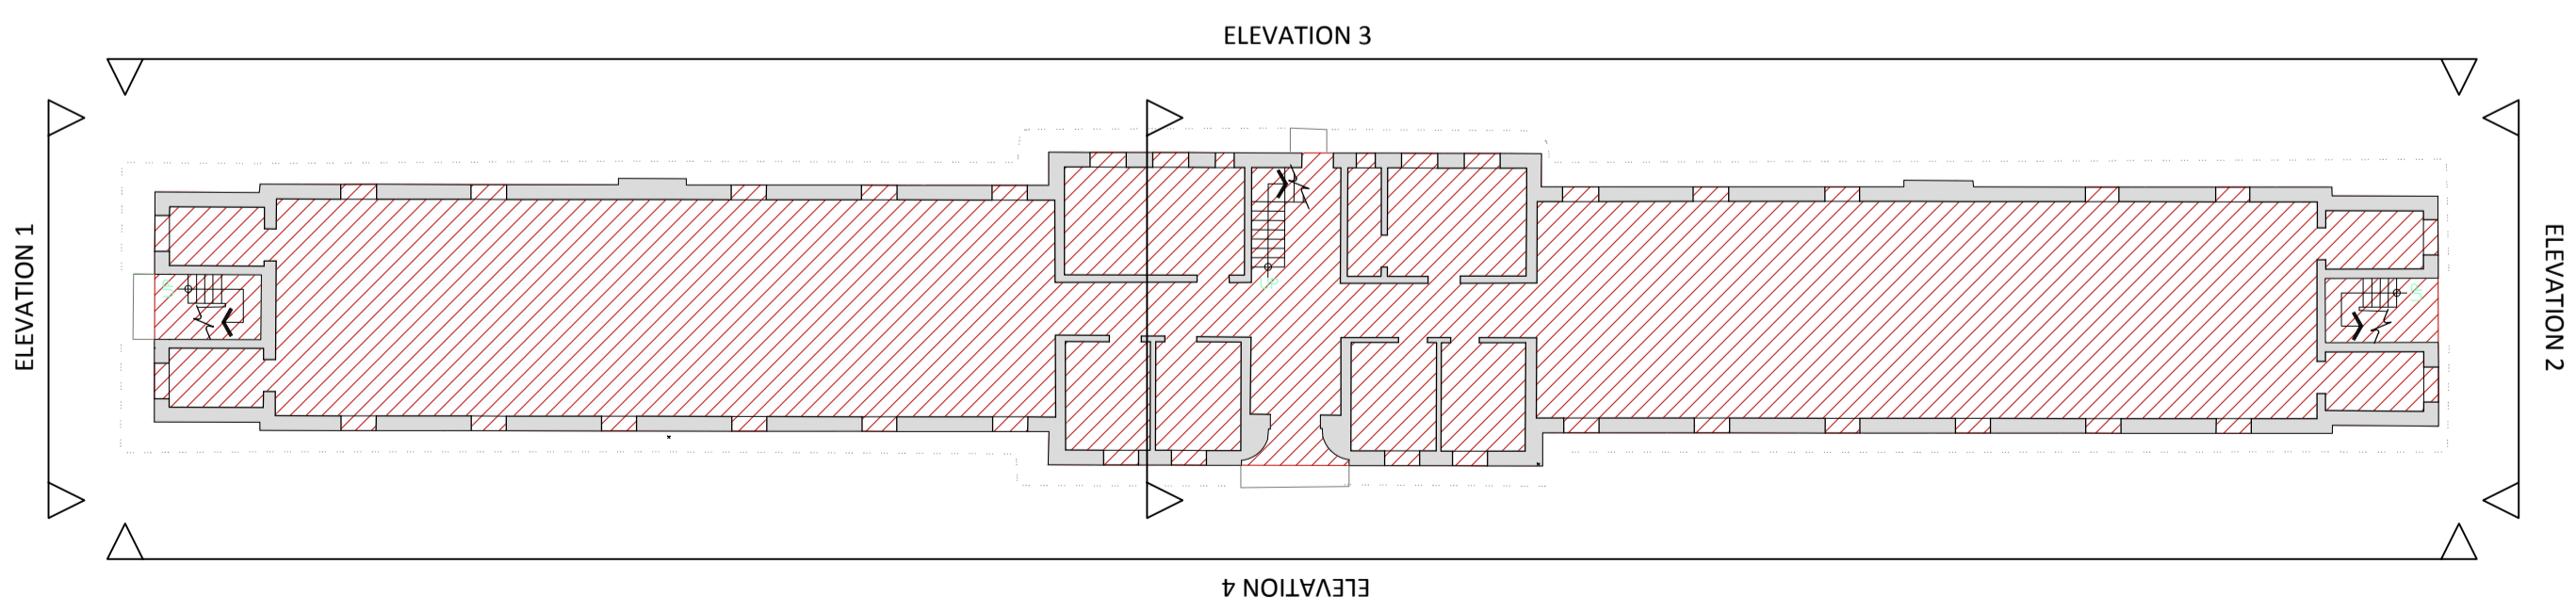
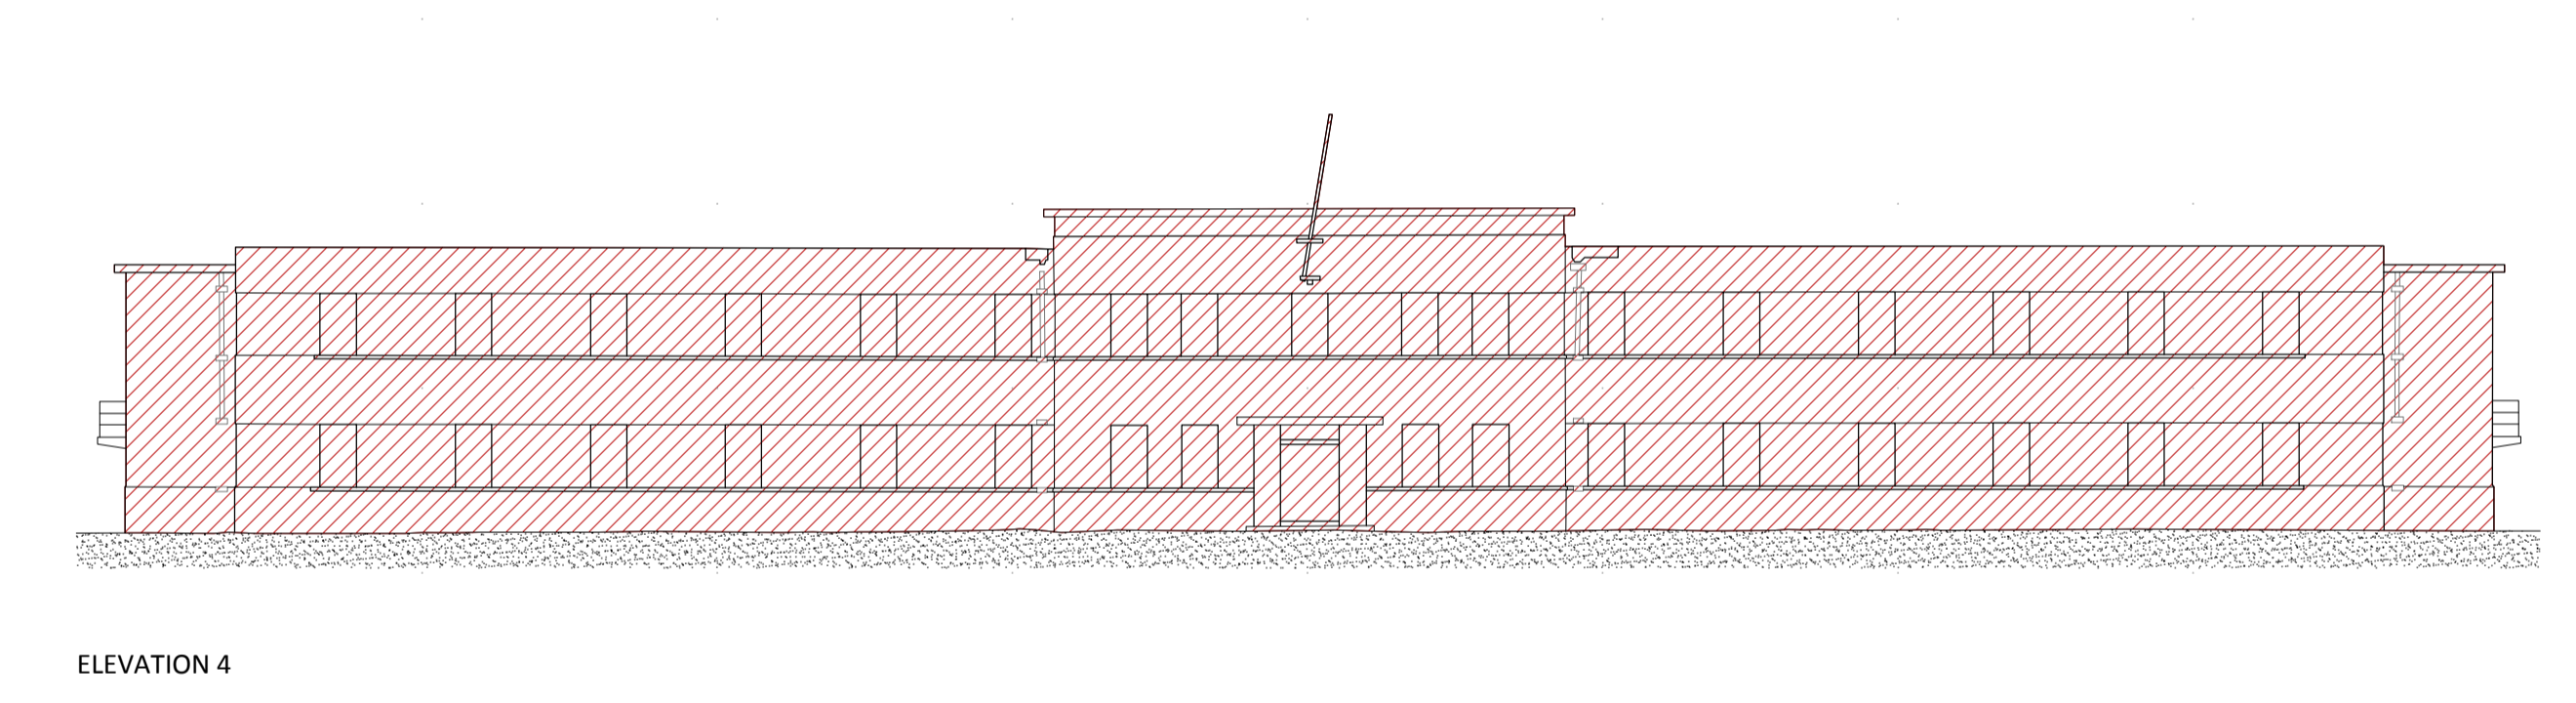
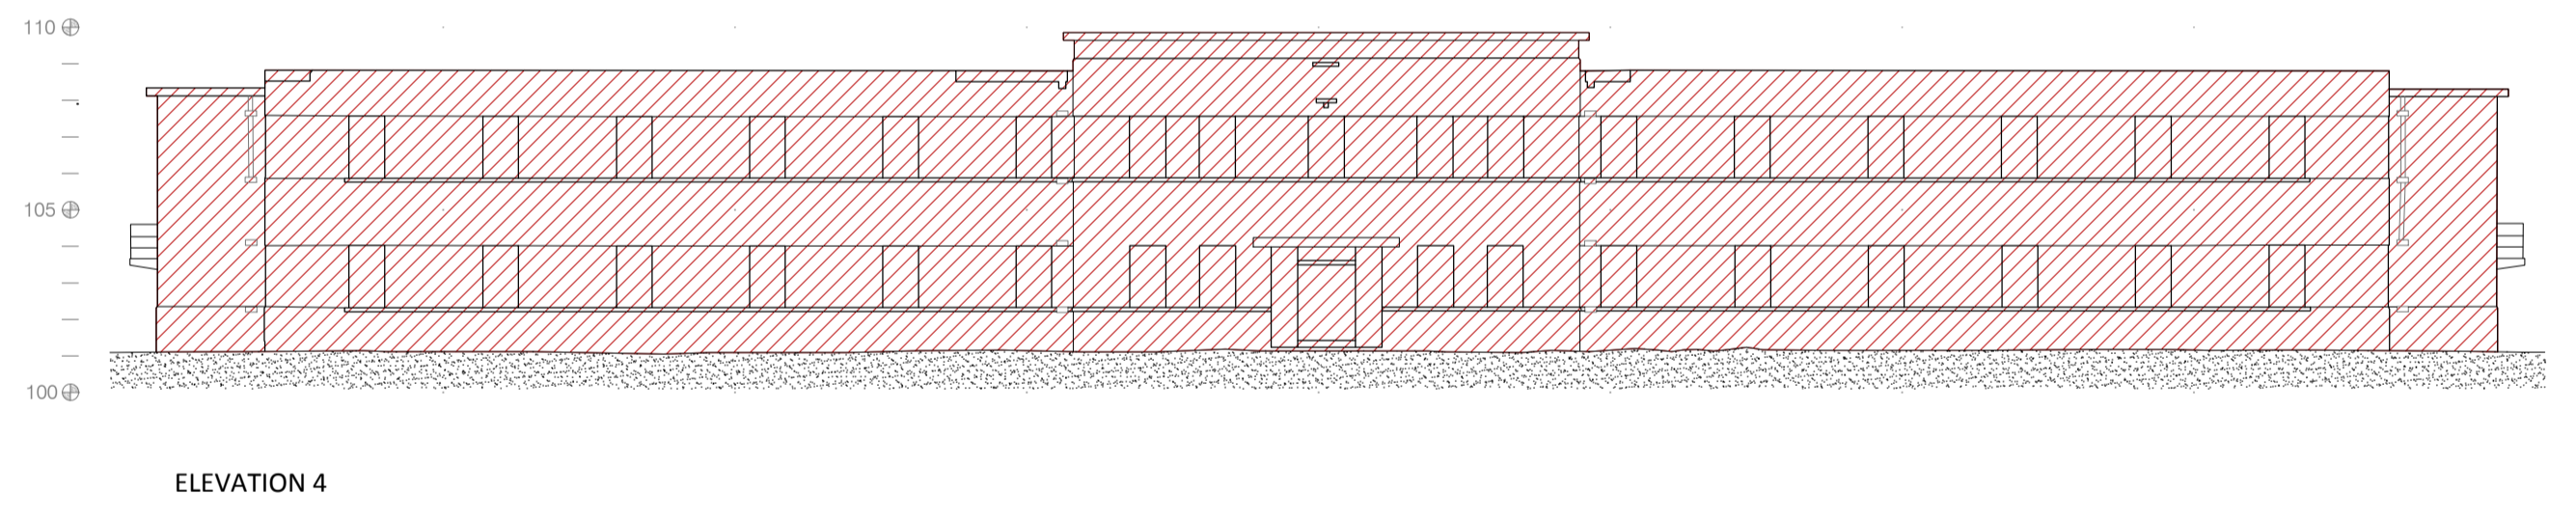
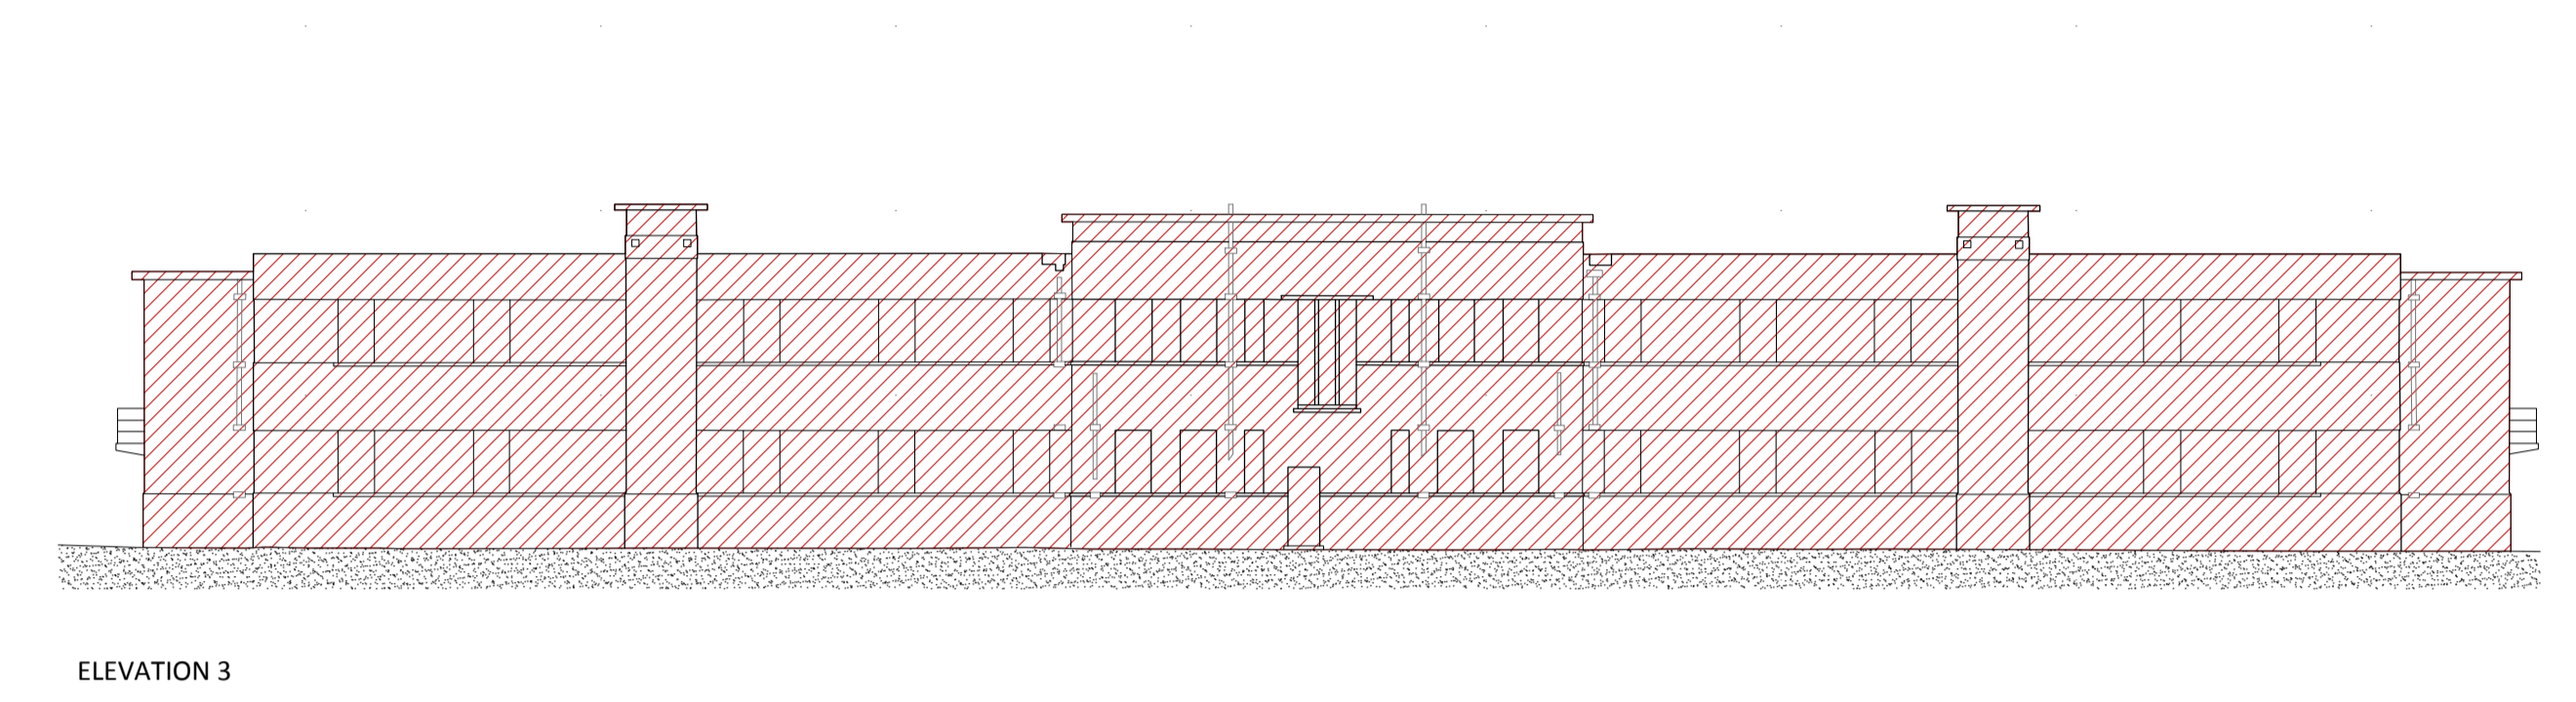
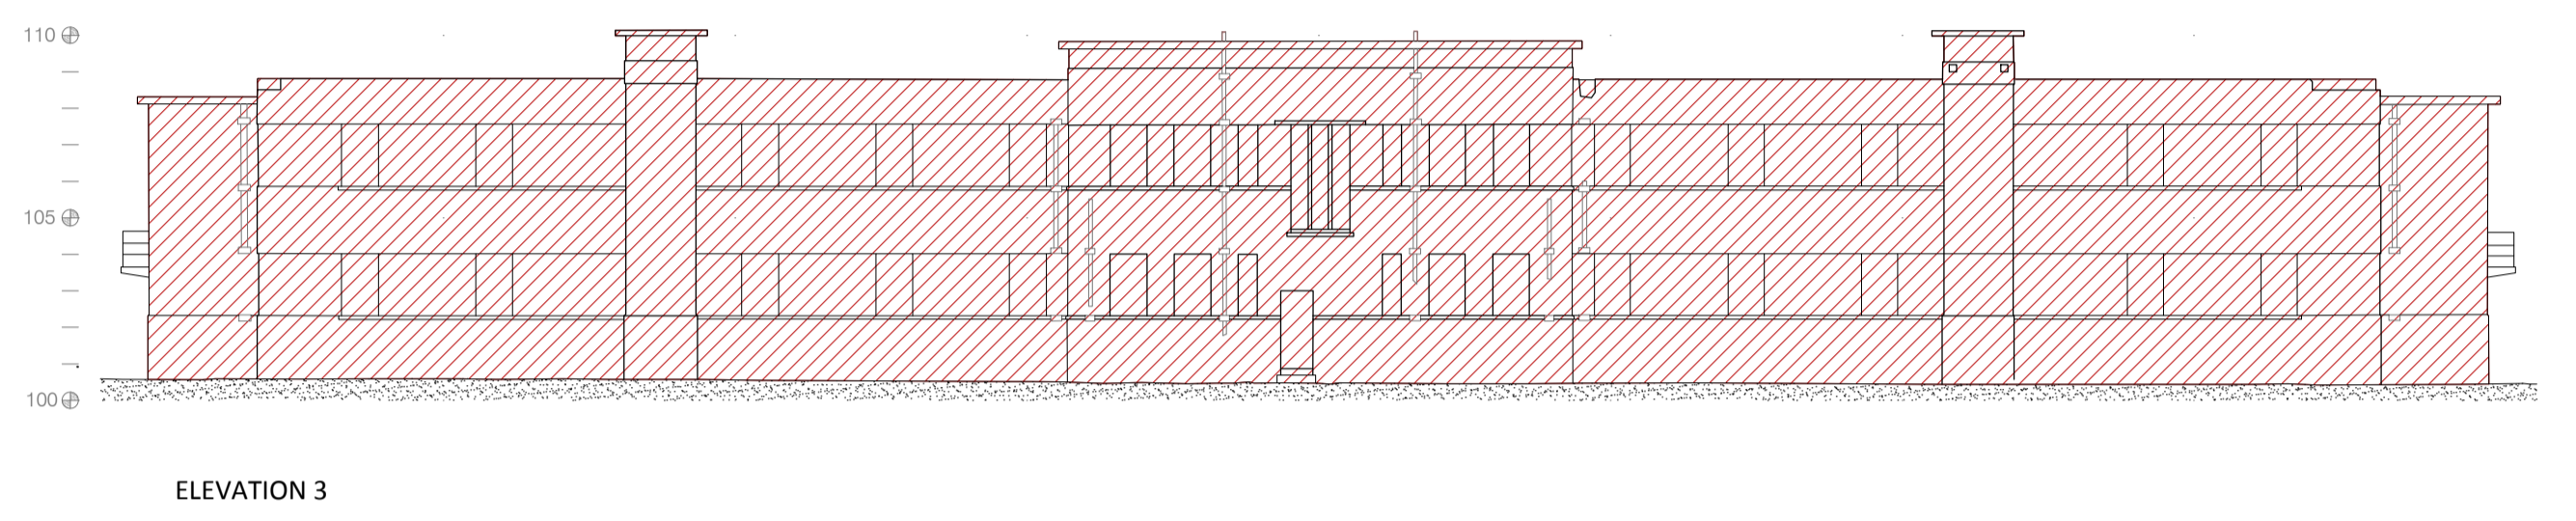


All dimensions to be checked on site. Figured dimensions take preference over scaled dimensions. Any errors or discrepancies to be reported to the Architects. This drawing may not be edited or modified by the recipient.

*Copyright and ownership of this drawing is vested in RKD Architects, whose prior written consent is required for its use, reproduction or for publication to any third party. All rights reserved by the law of copyright and by international copyright conventions are reserved to RKD Architects and may be protected by court proceedings for damages and/or injunctions and costs.

Notes:

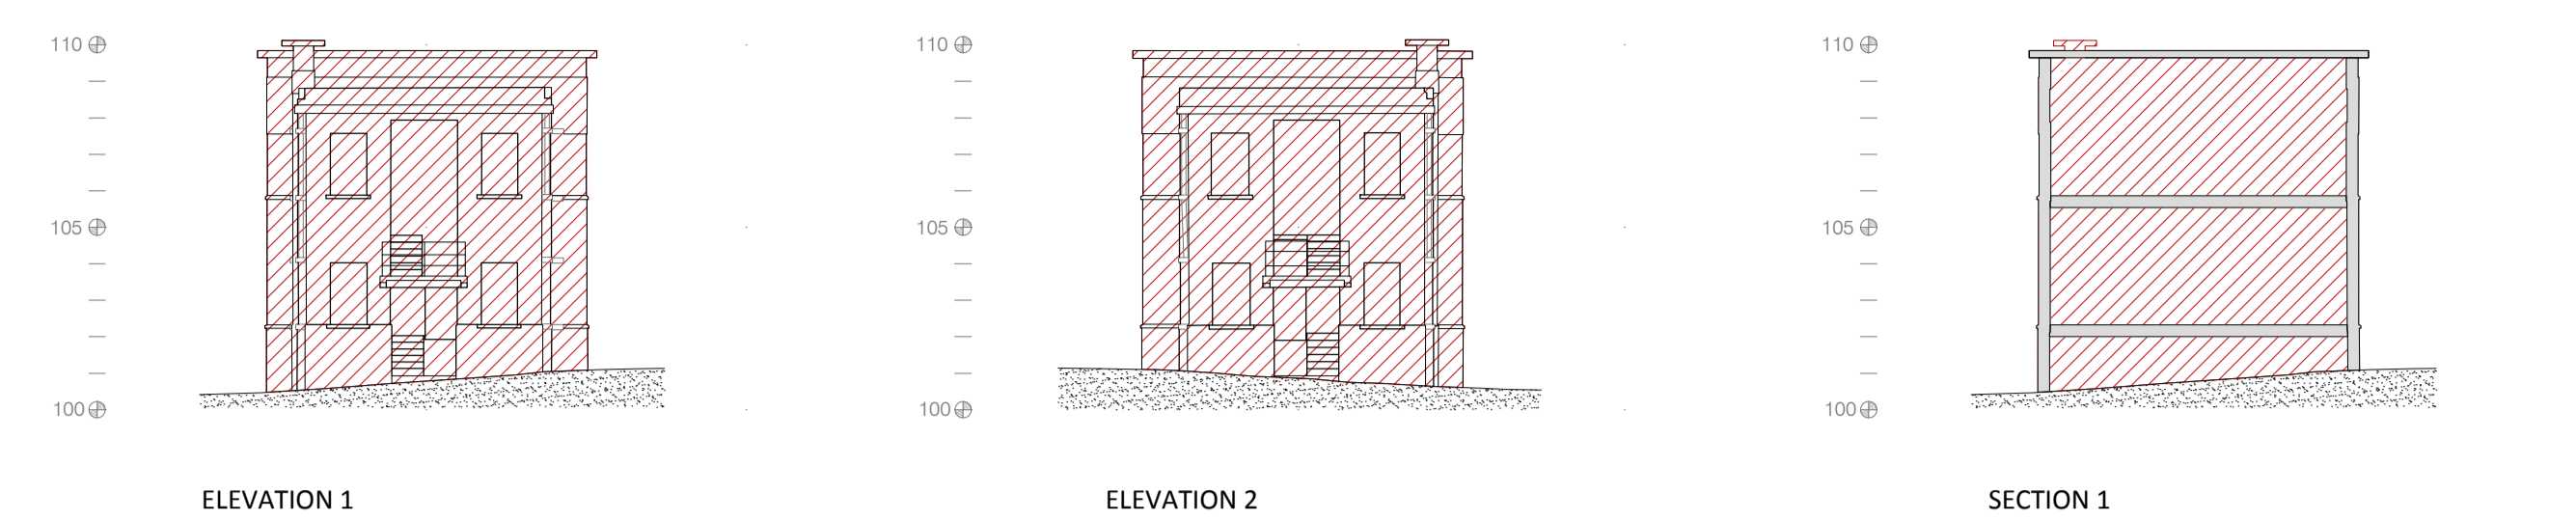

BUILDING 17

BUILDING 18

SITE LEGEND



KEY PLAN

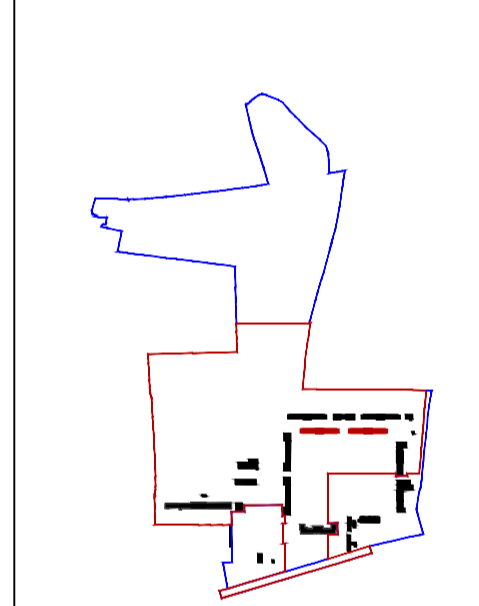


Table with 4 columns: REV, DATE, CHK BY, DESCRIPTION. The table is currently empty.

CLIENT

BALLYMOUNT PROPERTIES LTD.

STATUS

PLANNING

PROJECT

RESIDENTIAL AND NEIGHBOURHOOD CENTRE DEVELOPMENT (PHASE 1)

PROJECT ADDRESS

FORMER MAGEE BARRACKS SITE KILDARE TOWN

DWG TITLE

BUILDING 17+18 DEMOLITION DRAWINGS

Table with 2 columns: DWG NO, REV. Row 1: A1056, -

Table with 2 columns: JOB NO, SCALE @ A1. Row 1: 16034, 1:200

Table with 2 columns: DATE, DRN, CB. Row 1: 23/03/2018, DRN, CB

