

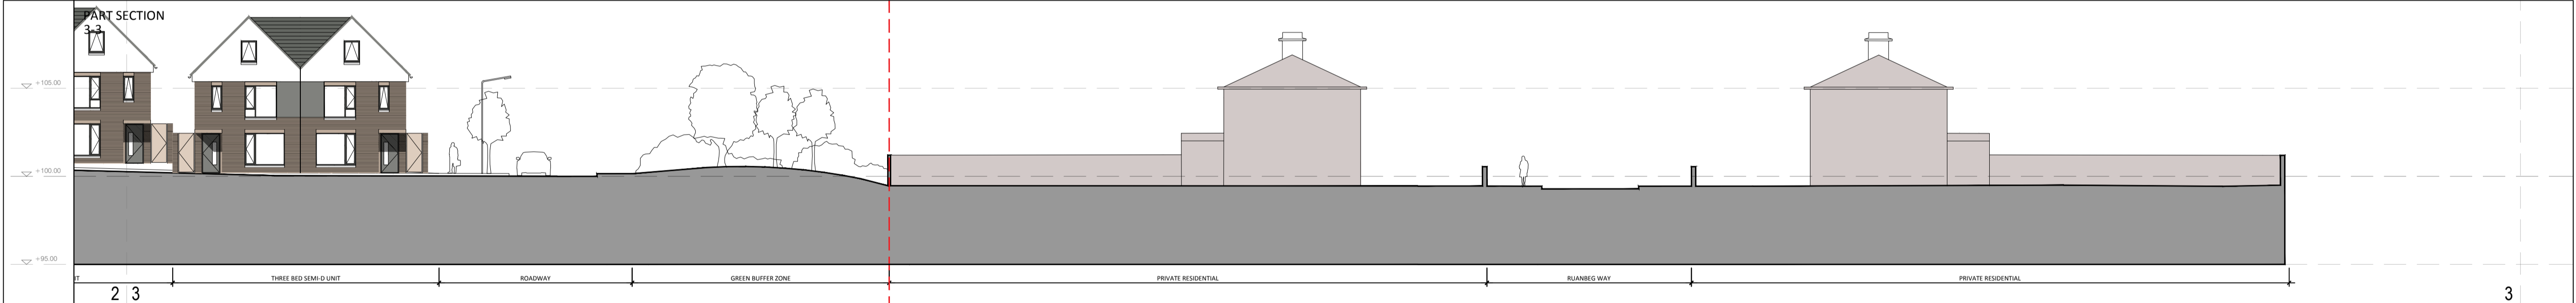
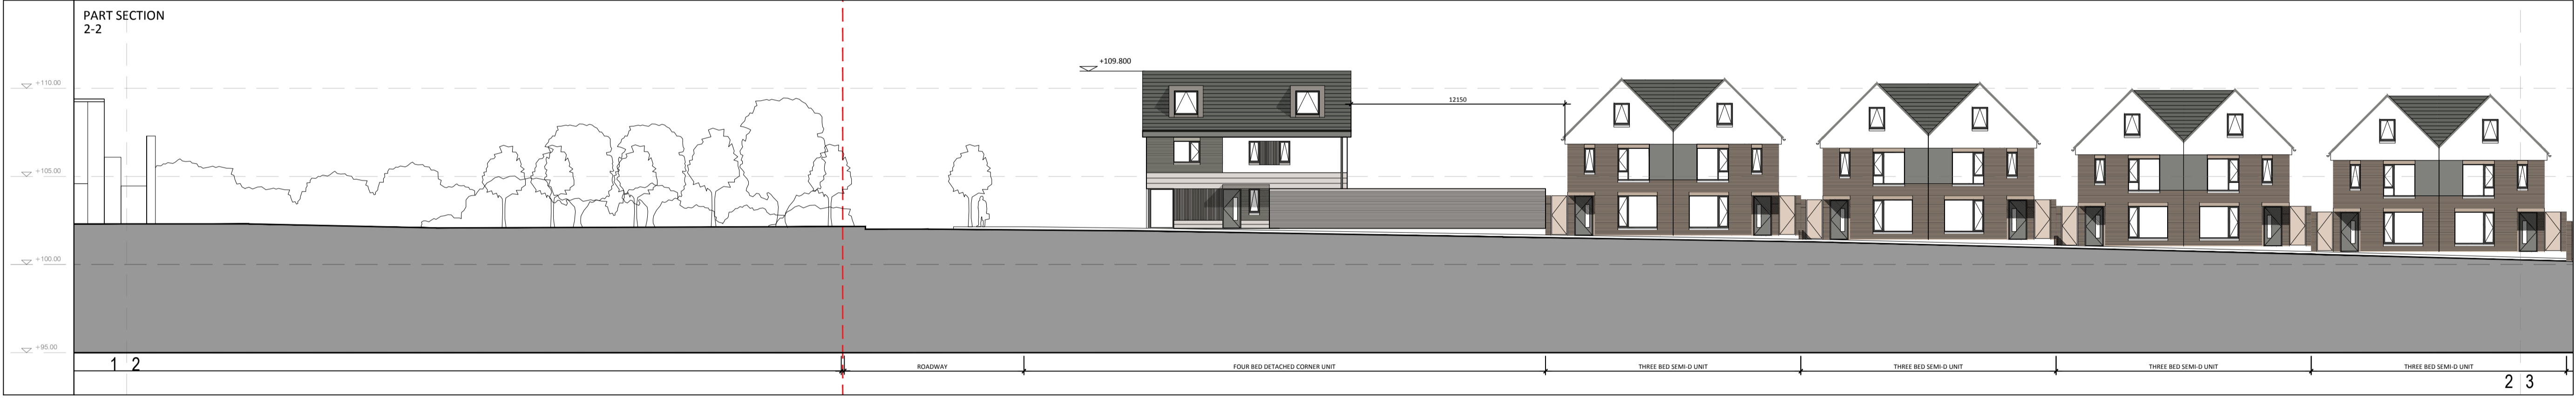


All dimensions to be checked on site. Figured dimensions take preference over scaled dimensions. Any errors or discrepancies to be reported to the Architects. This drawing may not be edited or modified by the recipient.
 Copyright and ownership of this drawing is vested in RKD Architects, whose prior written consent is required for its use, reproduction or for publication to any third party. All rights reserved by the law of copyright and by international copyright conventions are reserved to RKD Architects and may be protected by court proceedings for damages and/or injunctions and costs.

Notes:
 --- SITE BOUNDARY
 - - - +100.00 DATUM

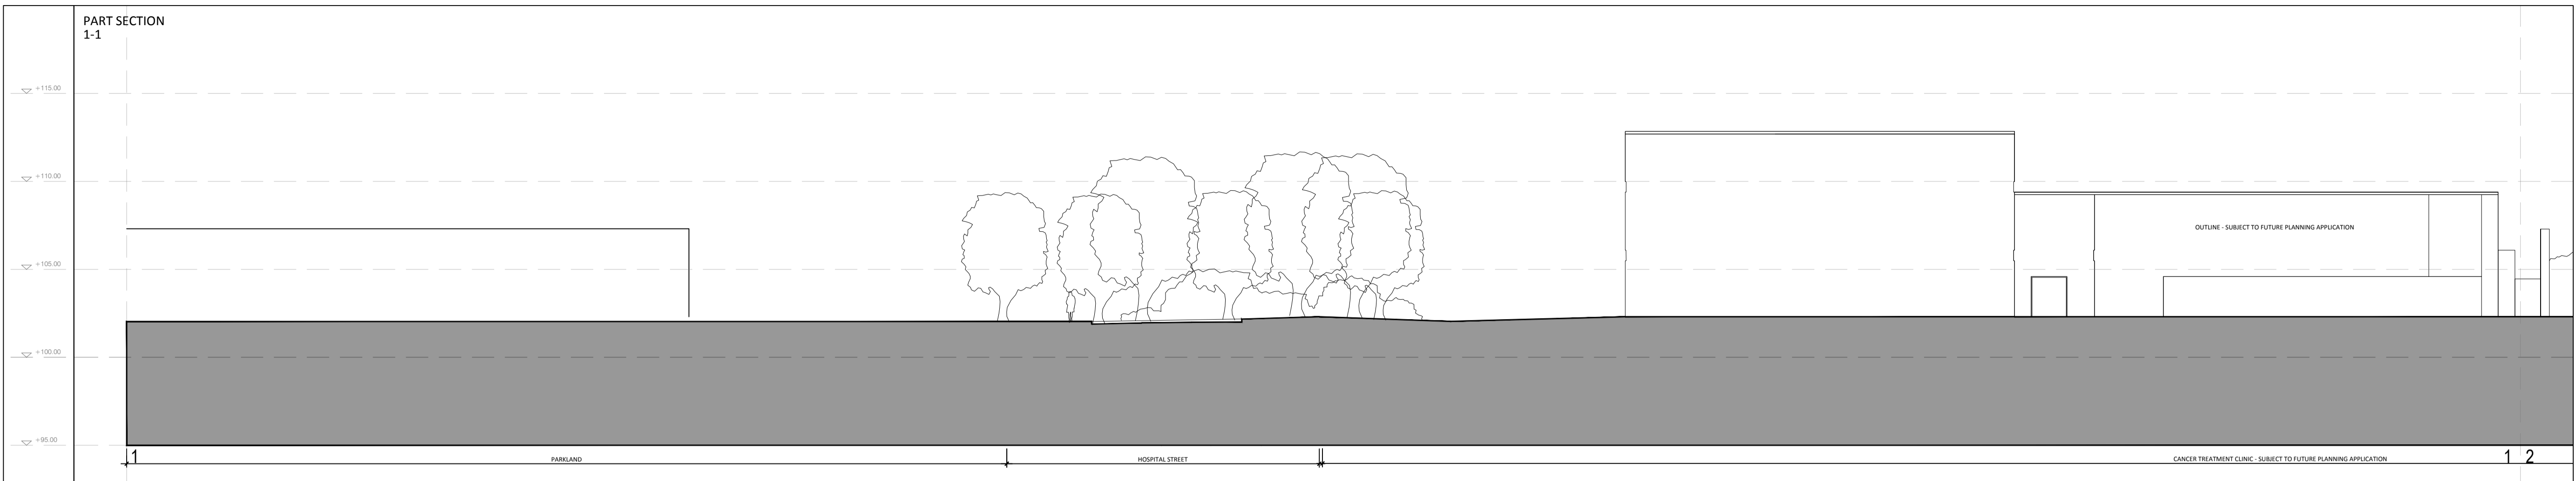

KEY PLAN
 1:200 SITE SECTIONS

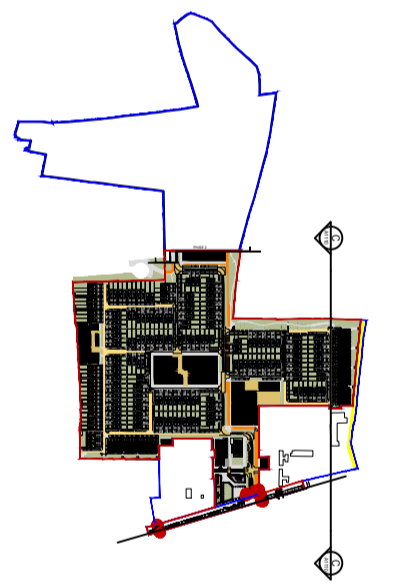

REV	DATE	CHK BY	DESCRIPTION

CLIENT
 BALLYMOUNT PROPERTIES LTD.

STATUS
 PLANNING

PROJECT
 RESIDENTIAL AND NEIGHBOURHOOD CENTRE DEVELOPMENT (PHASE 1)

PROJECT ADDRESS
 FORMER MAGEE BARRACKS SITE
 KILDARE TOWN

DWG TITLE
 PROPOSED SITE SECTIONS:
 SECTION C-C

DWG NO	A1115	REV	-
JOB NO	16034	SCALE @ A1	1:200
DATE	19/02/2018	DRN	CB

RKD ARCHITECTS
 RKD Architects
 Project Managers Interior Designers
 59 Northumberland Road
 Rathbridge
 Dublin 4
 Tel +353 1 668 1055
 Fax +353 1 668 3099
 W www.rkdarchitects.com
 E info@rkdarchitects.com