



SECTION AA

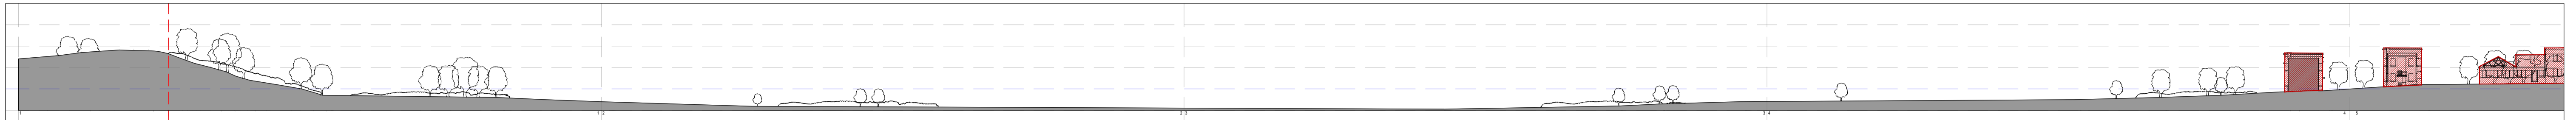


SECTION BB

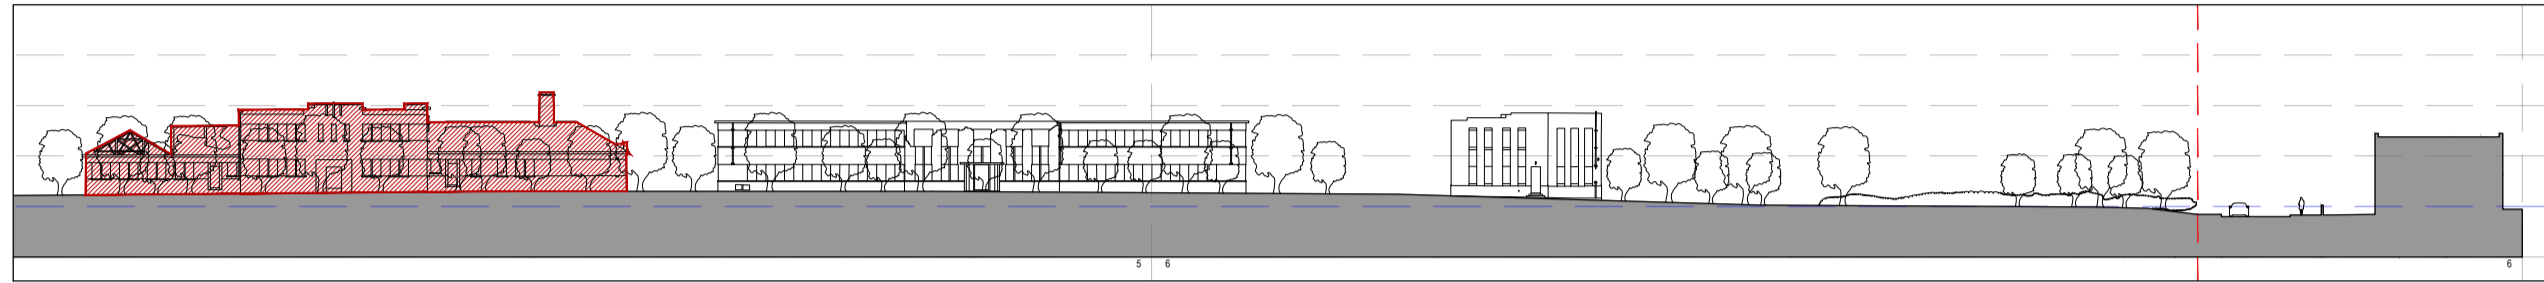


SECTION BB (CONTINUED)




SECTION CC

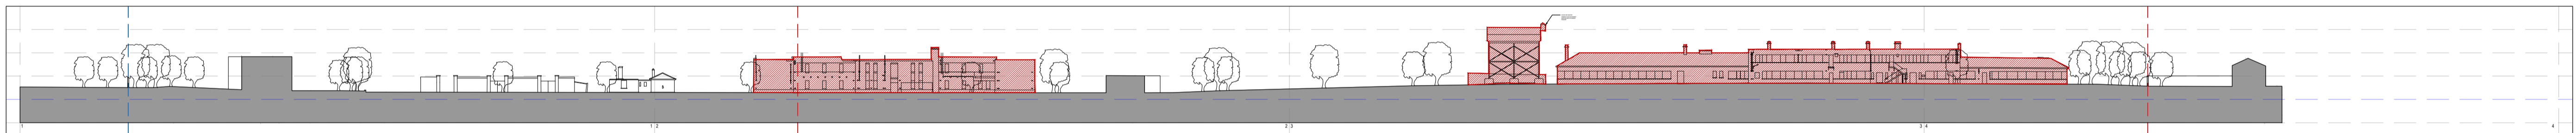


SECTION DD

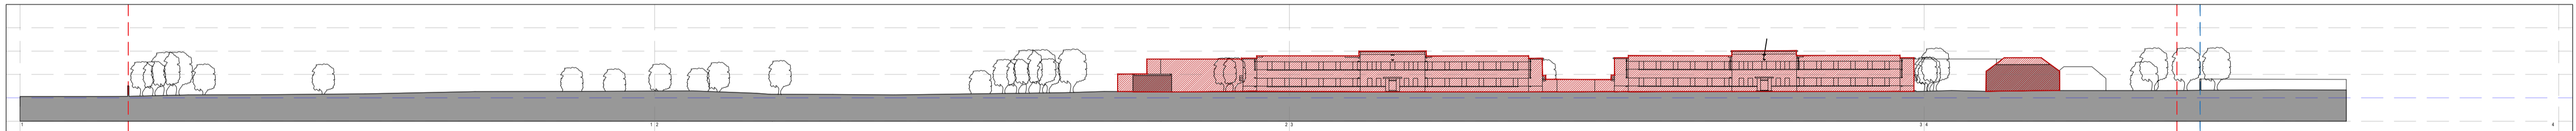

SECTION EE

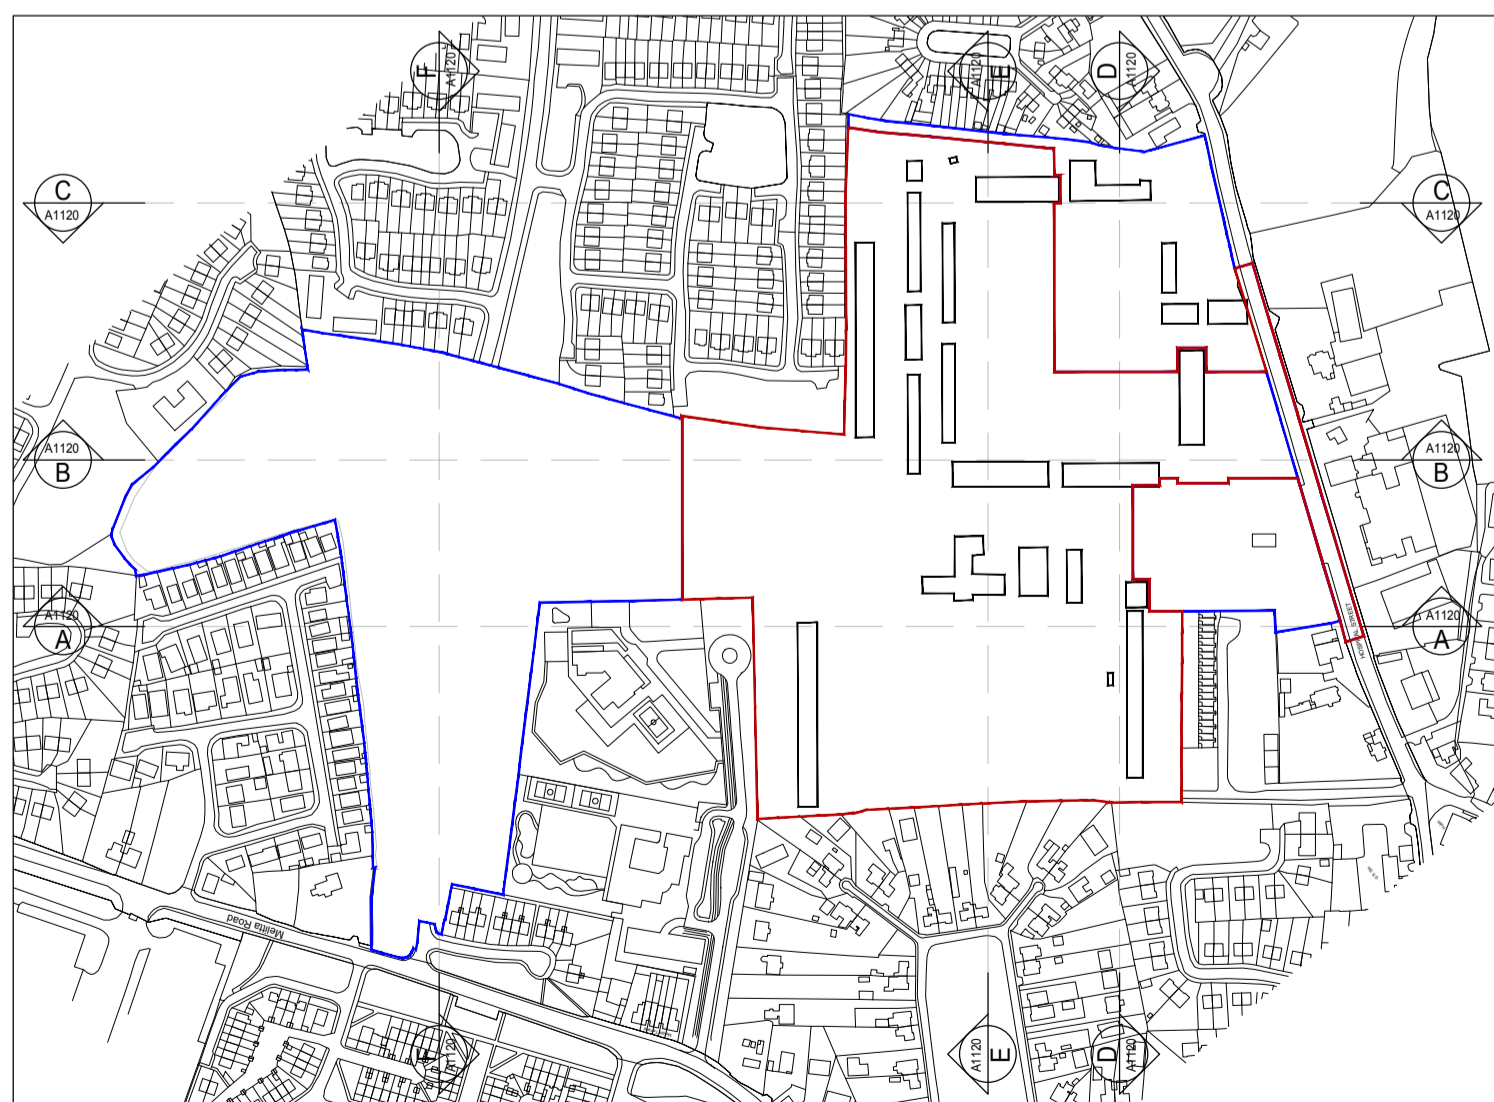

KEY PLAN 1:5,000

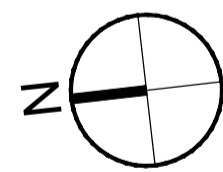

A1

All dimensions to be checked on site. Figured dimensions take preference over scaled dimensions. Any errors or discrepancies to be reported to the Architects. This drawing may not be edited or modified by the recipient.  
 \*Copyright and ownership of this drawing is vested in RKD Architects, whose prior written consent is required for its use, reproduction or for publication to any third party. All rights reserved by the law of copyright and by international copyright conventions are reserved to RKD Architects and may be protected by court proceedings for damages and/or injunctions and costs.\*

Notes

REV	DATE	CHK BY	DESCRIPTION

CLIENT  
 BALLYMOUNT PROPERTIES LTD.

STATUS  
**PLANNING**

PROJECT RESIDENTIAL AND NEIGHBOURHOOD CENTRE DEVELOPMENT (PHASE 1)	DWG NO A1120	REV -
PROJECT ADDRESS FORMER MAGEE BARRACKS SITE KILDARE TOWN	JOB NO 16034	SCALE @ A0 1:750
DWG TITLE Site Sections & Elevations : Existing - Contiguous	DATE 13/02/2018	DRN CB

**RKD ARCHITECTS**  
 RKD Architects  
 Project Managers Interior Designers  
 59 Northumberland Road  
 Ballsbridge  
 Dublin 4  
 Tel +353 1 668 1055  
 Fax +353 1 668 3099  
 W www.rkdarchitects.com  
 E info@rkdarchitects.com