
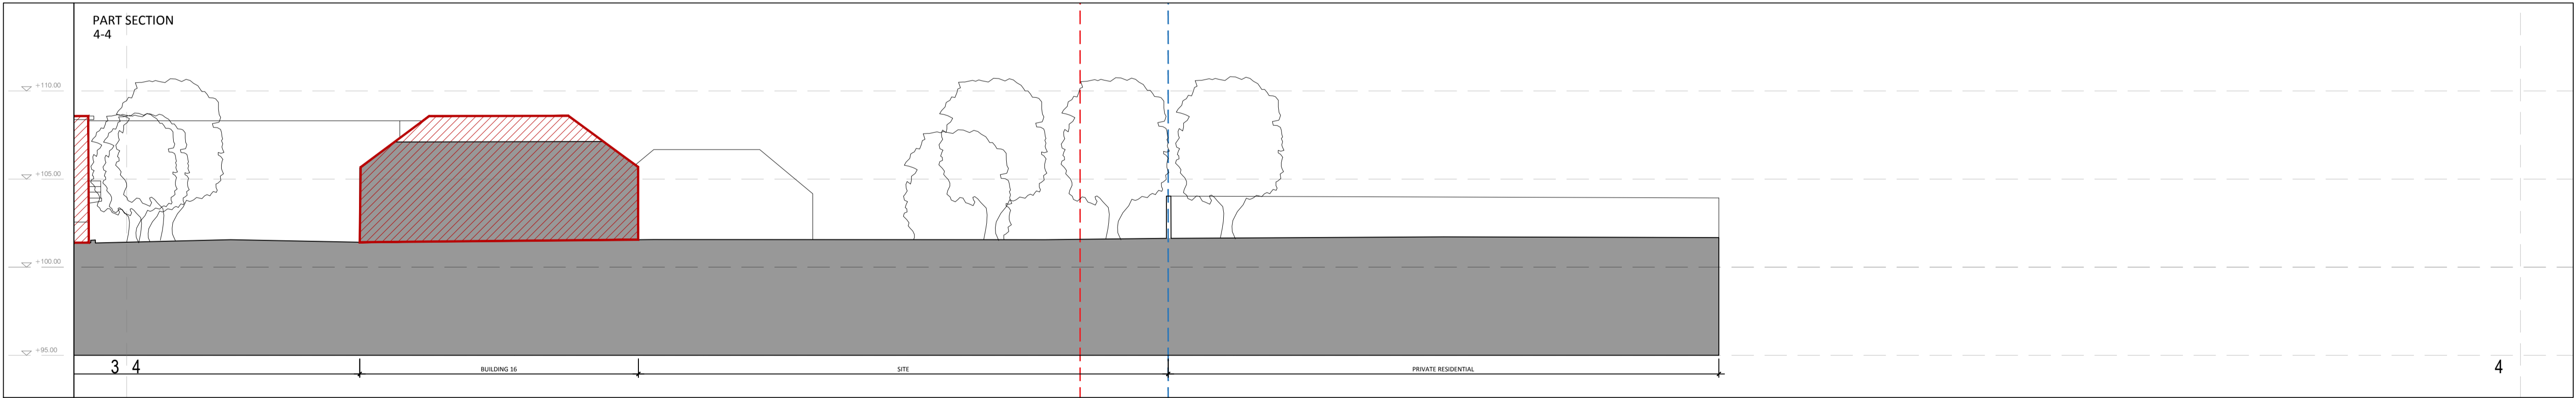
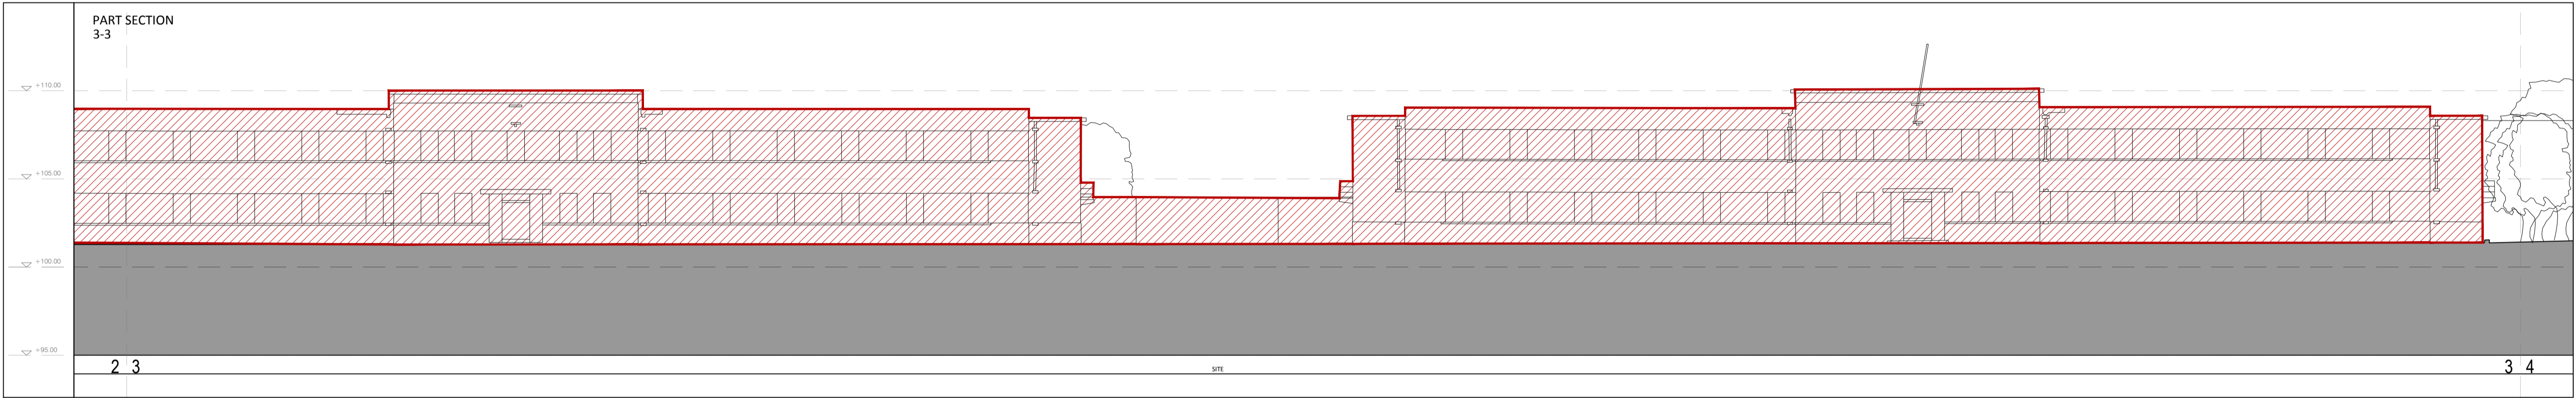
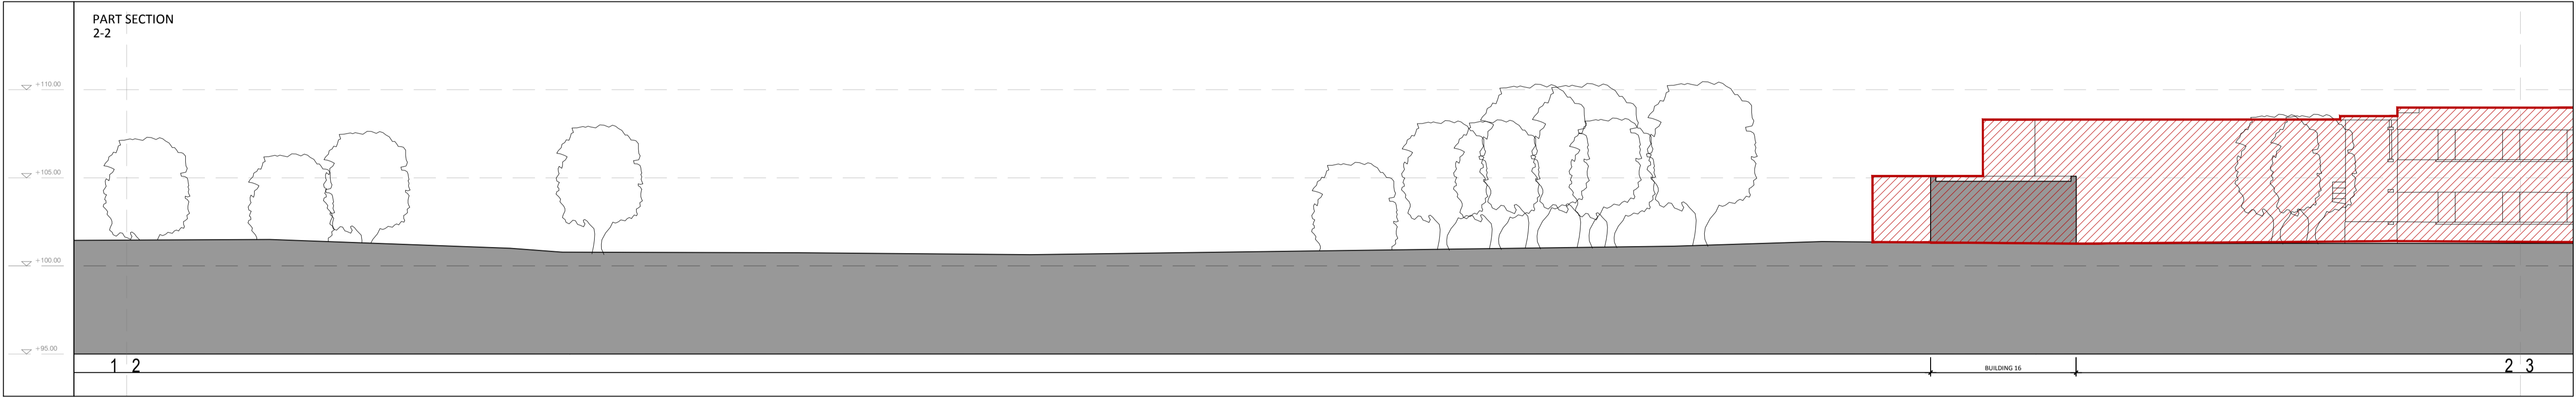



All dimensions to be checked on site. Figured dimensions take preference over scaled dimensions. Any errors or discrepancies to be reported to the Architects. This drawing may not be edited or modified by the recipient.

Copyright and ownership of this drawing is vested in RKD Architects, whose prior written consent is required for its use, reproduction or for publication to any third party. All rights reserved by the law of copyright and by international copyright conventions are reserved to RKD Architects and may be protected by court proceedings for damages and/or injunctions and costs.

- Notes:**
- SITE BOUNDARY
  - - - +100.00 DATUM

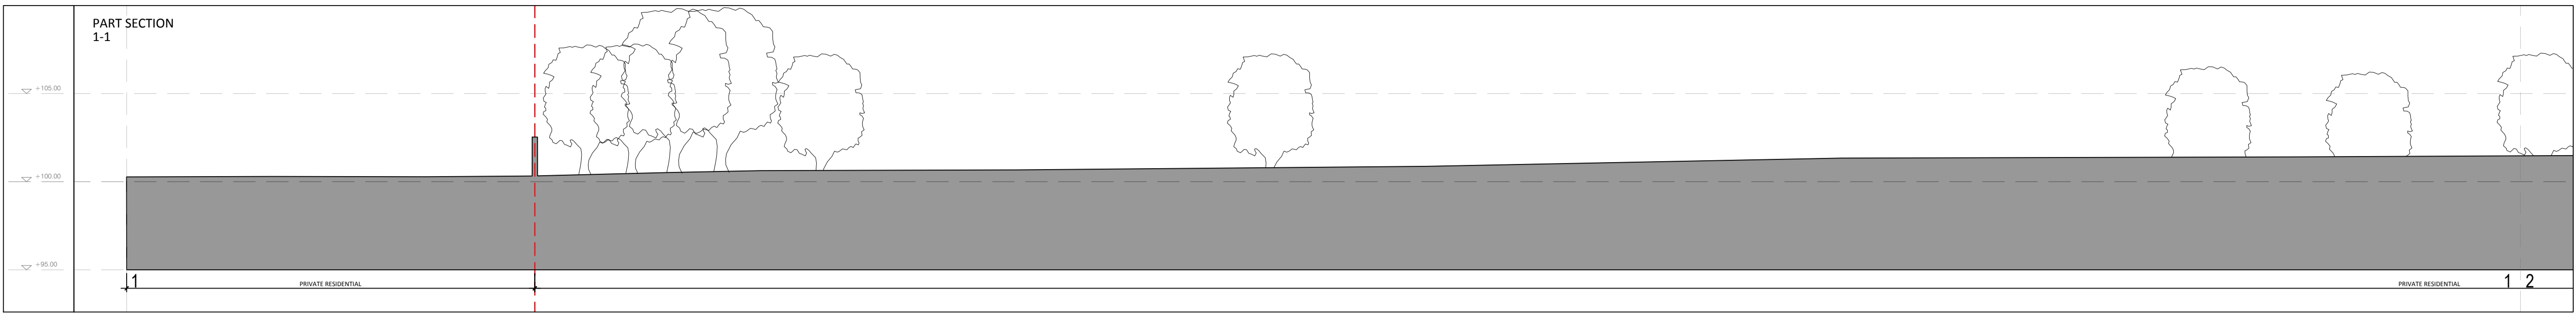

- SITE LEGEND**
- ▨ BUILDINGS (TO BE DEMOLISHED)

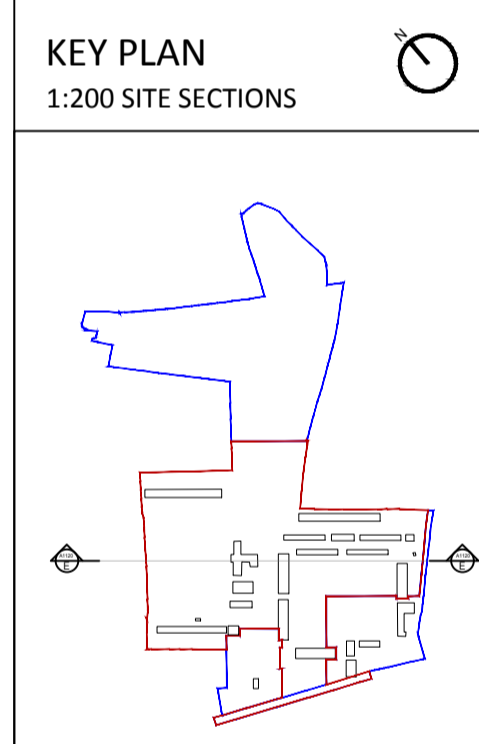

REV	DATE	CHK BY	DESCRIPTION

CLIENT  
**BALLYMOUNT PROPERTIES LTD.**

**STATUS**  
**PLANNING**

PROJECT RESIDENTIAL AND NEIGHBOURHOOD CENTRE DEVELOPMENT (PHASE 1)

PROJECT ADDRESS FORMER MAGEE BARRACKS SITE

KILDARE TOWN

DWG TITLE EXISTING SITE SECTIONS: SECTION EE

DWG NO	A1125	REV	-
JOB NO	16034	SCALE @ A1	1:200
DATE	13/02/2018	DRN	CB

**RKD ARCHITECTS**

RKD Architects  
Project Managers/Interior Designers  
59 Northumberland Road  
Ballsbridge  
Dublin 4  
Tel +353 1 668 1055  
Fax +353 1 668 3699  
W www.rkdarchitects.com  
E info@rkdarchitects.com