


TOGETHER

PHASE 1
PHASE 2

HOSPITAL STREET

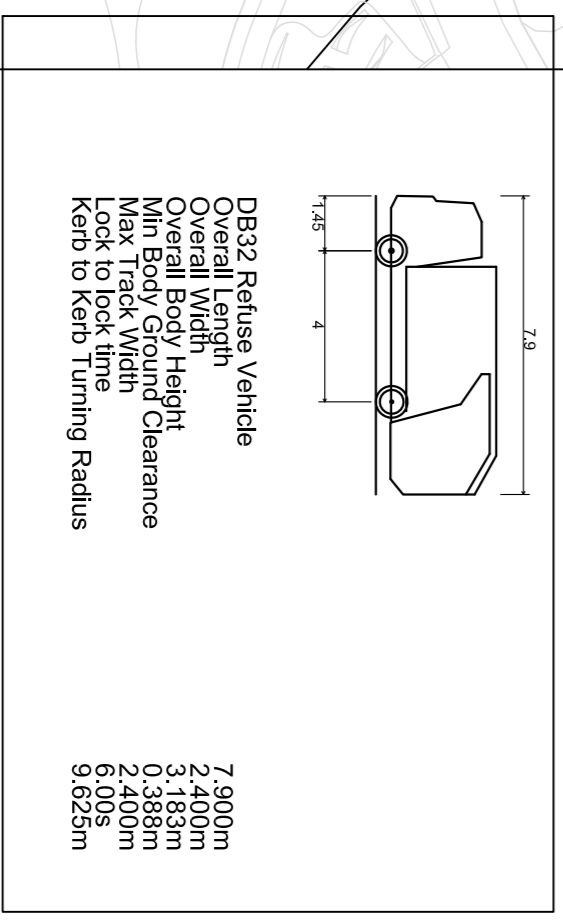

ALL RIGHTS RESERVED. NO PART OF THIS DRAWING OR ANY INFORMATION CONTAINED HEREIN MAY BE REPRODUCED OR TRANSMITTED IN ANY FORM OR BY ANY MEANS, ELECTRONIC OR MECHANICAL, INCLUDING PHOTOCOPYING, RECORDING, OR BY ANY INFORMATION STORAGE AND RETRIEVAL SYSTEM, WITHOUT THE WRITTEN PERMISSION OF THE ARCHITECTS AND ENGINEERS.
QUALITY
NSAI Certified

- NOTES**
- THIS DRAWING IS TO BE READ IN CONJUNCTION WITH THE SPECIFICATIONS AND ALL RELEVANT ARCHITECTS AND SERVICES.
 - DO NOT SCALE. USE FIGURED DIMENSIONS ONLY.
 - ALL LEVELS TO BE CHECKED ON SITE BY THE CONTRACTOR AND ANY PRIOR TO CONSTRUCTION SHALL BE REPORTED TO THE ENGINEER.
 - ALL LEVELS ARE TO ORDNANCE DATUM (M.A.S.L.)

REV	DATE	DESCRIPTION	BY	CHECKED
CLIENT	BALLYMOUNT PROPERTIES LTD.			
ARCHITECT	R&D ARCHITECTS			

GARLAND
RESIDENTIAL AND NEIGHBOURHOOD CENTRE DEVELOPMENT (PHASE 1)

PROJECT: RESIDENTIAL AND NEIGHBOURHOOD CENTRE DEVELOPMENT (PHASE 1)
DRAWN: JC
CHECKED: JN
DATE: 28/07/17
SCALE: 1:1000 @ A1

TITLE: PHASE 1 VEHICLE TRACKING SHEET 1 OF 2
STATUS: BIN LORRY
DRAWN: JC
CHECKED: JN
DATE: 28/07/17
SCALE: 1:1000 @ A1
DWG NO. 042
REV. A